

D

C

B

A

D



C

B

A

A1 LANDSCAPE PLANTING PLAN

Scale: 1:20

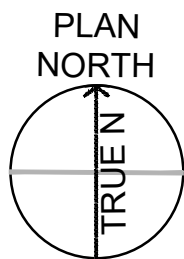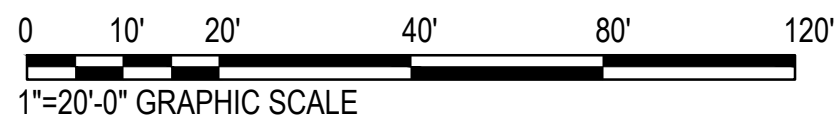


GENERAL PLANTING NOTES:" SHEET LP101

- THIS PLAN PROVIDES LAYOUT, QUANTITY & SIZES OF PLANT MATERIAL TO BE PROVIDED BY THE LANDSCAPE CONTRACTOR. REFER TO THE FOLLOWING SPECIFICATIONS FOR SCOPE OF WORK, RESPONSIBILITIES, PRODUCTS & EXECUTION OF WORK:
 - SECTION 320533 - LANDSCAPE ESTABLISHMENT**
 - SECTION 329219 - SEEDING**
 - SECTION 329300 - EXTERIOR PLANTS**
- CONTRACTOR SHALL VERIFY LOCATION OF UTILITIES BY CONTACTING THE RESPECTIVE UTILITY COMPANIES AND/ OR THE LOCAL "ONE-CALL"/"CALL-BEFORE-YOU-DIG" SYSTEM AND BY EXCAVATING TEST PITS IF NECESSARY.
- LOCATIONS OF ALL PLANT MATERIALS SHALL BE STAKED IN THE FIELD AND APPROVED BY THE OWNERS REPRESENTATIVE PRIOR TO PLANTING.
- THE LANDSCAPE CONTRACTOR SHALL BE RESPONSIBLE TO RESTORE AND GRASS DISTURBED AREAS BACK TO ORIGINAL FINISHED GRADE ELEVATIONS, INCLUDING, EQUIPMENT MATERIAL STORAGE AREA AND STAGING AREAS ADJACENT TO SITE.
- LANDSCAPE ESTABLISHMENT
 - LANDSCAPE CONTRACTOR SHALL PROVIDE TEMPORARY IRRIGATION DURING ESTABLISHMENT PERIOD FOR ALL PLANTINGS AND TURFGRASS. REFER TO SECTION 320533 - LANDSCAPE ESTABLISHMENT FOR MORE INFORMATION.

PLANT MATERIAL SCHEDULE

SYM.	KEY	BOTANICAL NAME	COMMON NAME	MIN. SIZE & REMARKS	MIN HEIGHT	MIN SPREAD
PERENNIAL/GROUNDCOVER/VINE						
	PS	<i>Phlox subulata</i>	Creeping Phlox	#1 @ 12" o.c.	6"	6"
TURFGRASS/ INERT MULCH						
	P1	Turfgrass Seed & Erosion Control Blanket		(RE: 329219 - SEEDING)		

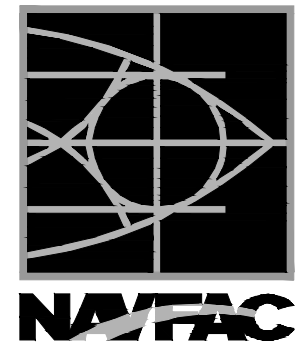

APPROVED

FOR COMMANDER NAVFAC

ACTIVITY
Approved by J. Scott Roberts,
Asset Management Branch Head
& Supervisory Facility Planner,
FWD Beaufort, SC via email.

SATISFACTORY TO DATE

DES BDR DRW RWB CHK BGB

PM/DM CJK/SVR

BRANCH MANAGER DLB

CHIEF ENG/ARCH EJA

FIRE PROTECTION DSN

DEPARTMENT OF THE NAVY

NAVAL FACILITIES ENGINEERING SYSTEMS COMMAND

NAVAL FACILITIES ENGINEERING SYSTEMS COMMAND - MID-ATLANTIC

MCAS BEAUFORT

P-485 F35 OPERATIONS SUPPORT FACILITY (OSF)

LANDSCAPE PLANTING PLAN

BEAUFORT, SC

NORFOLK, VA

DC CORE

SCALE:

PROJECT NO.: 1362850

CONSTR. CONTR. NO.

NAVFAC DRAWING NO.

12854062

SHEET 41 OF 129

LP101

DRAWING REVISION: 26 AUGUST 2020

DRAWFORM REVISION: 25 AUGUST 2020