


## VICINITY MAP

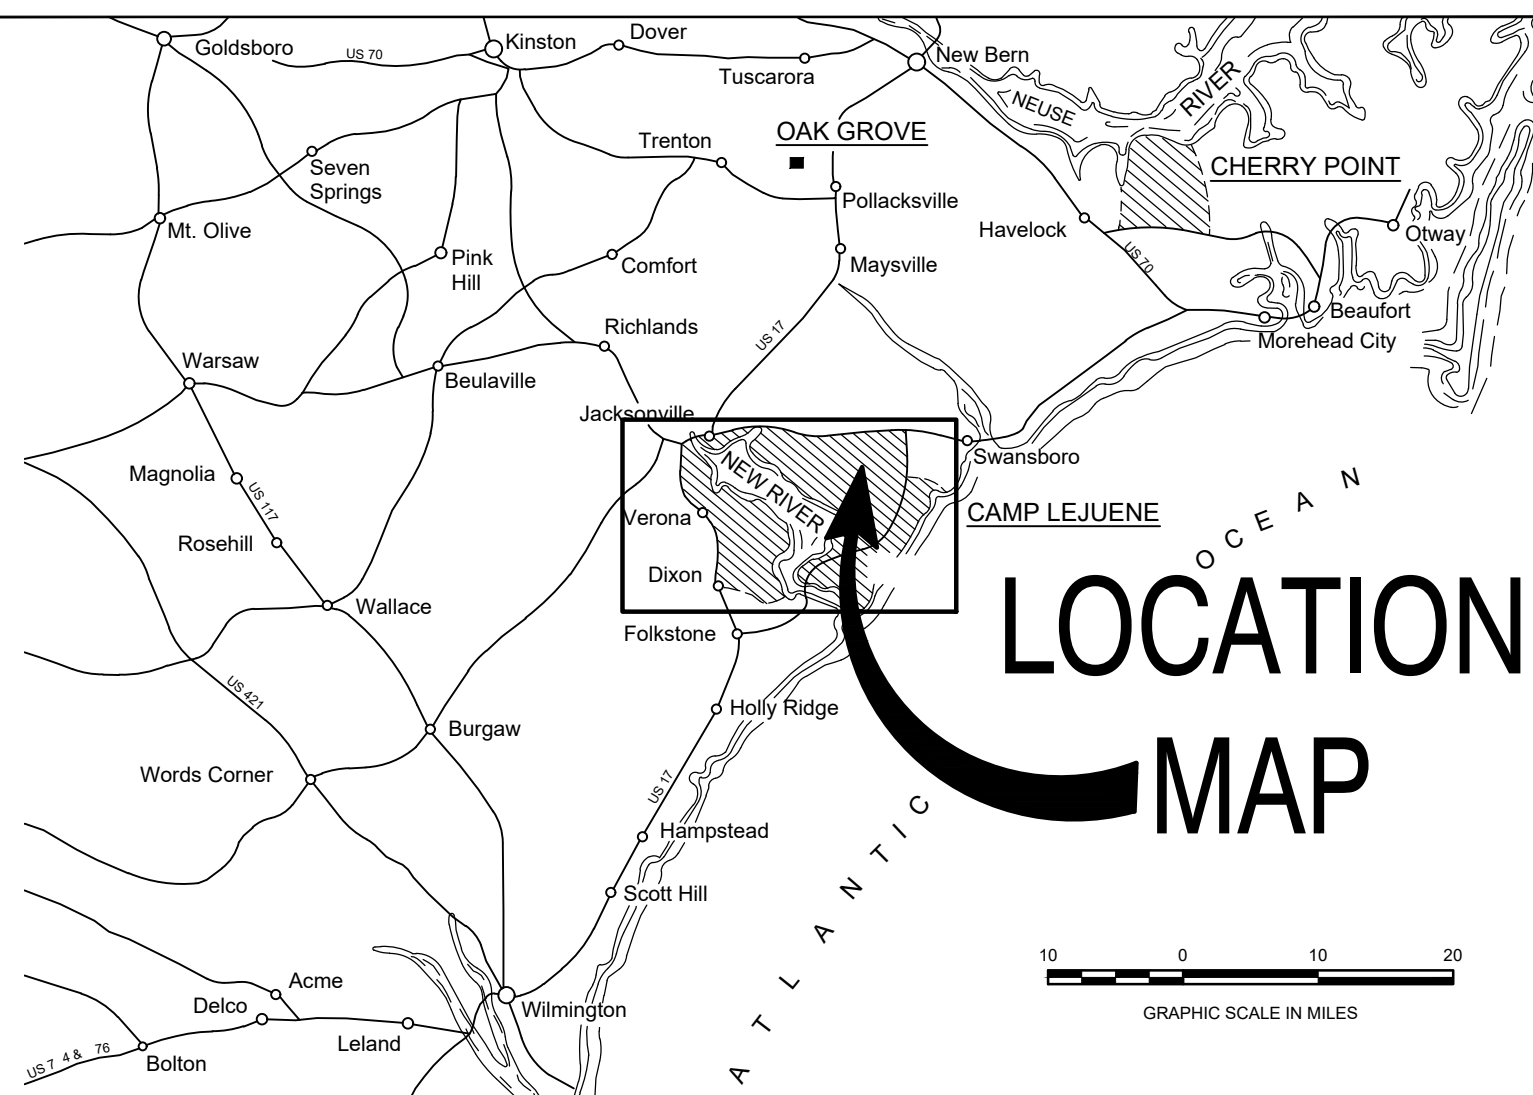

## LOCATION MAP


# 21-0006

## STRUCTURAL REPAIRS & ROOFING


### BUILDINGS SRR116, 117, 118 & SRR19A

MARINE CORPS BASE, CAMP LEJEUNE, N.C.

## LOCATION MAP

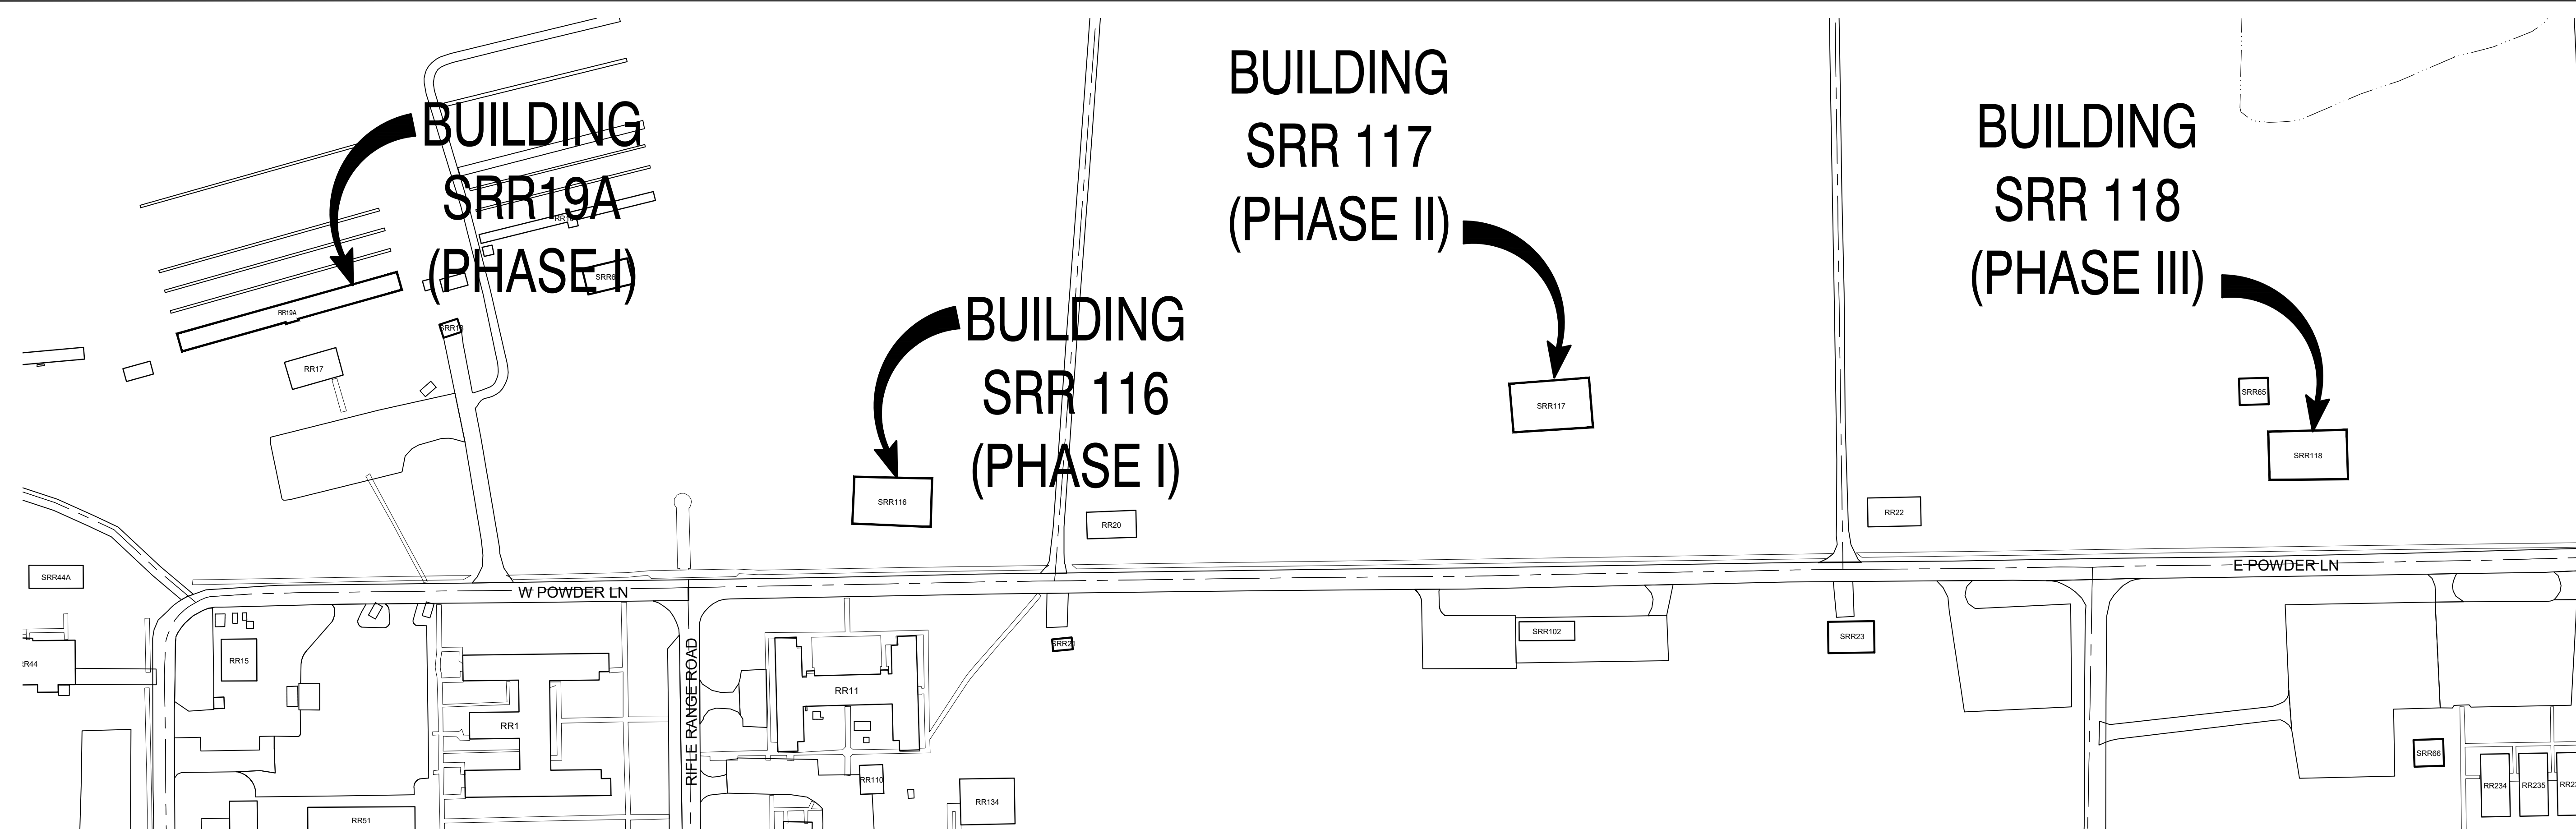

## AREA MAP

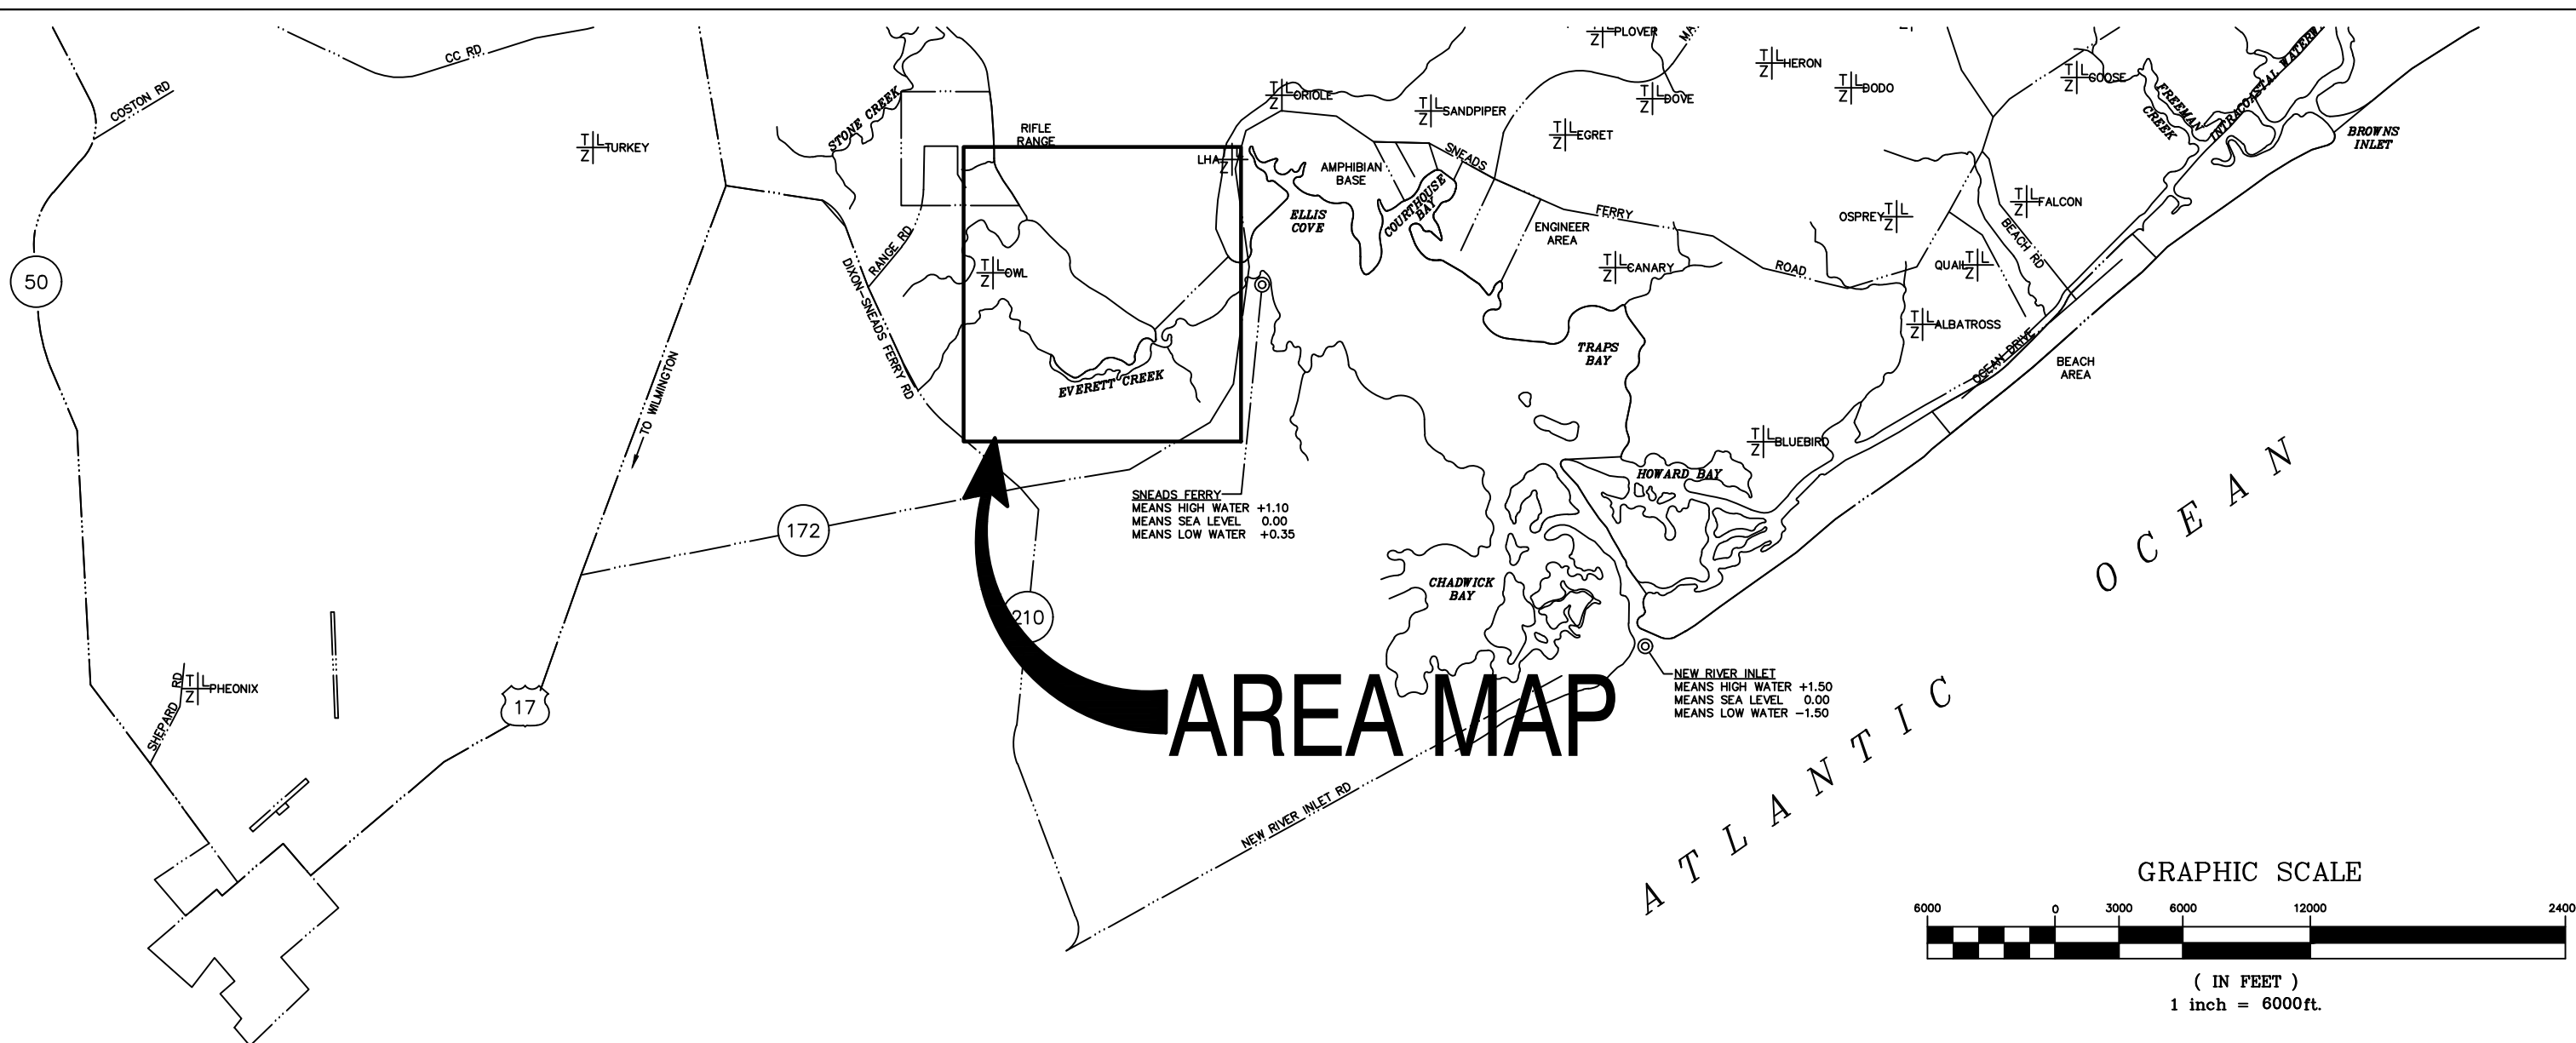

## AREA MAP

## UFC CRITERIA

## UNIFIED FACILITIES CRITERIA NOTES:

INCLUDING BUT NOT LIMITED TO THE FOLLOWING:

1. UFC 1-200-01 DOD, GENERAL BUILDING REQUIREMENTS.
2. UFC 4-010-01 DOD, MINIMUM ANTITERRORISM STANDARDS FOR BUILDINGS.
3. INTERNATIONAL BUILDING CODE (IBC).
4. LIFE SAFETY CODE, NATIONAL FIRE PROTECTION ASSOCIATION (NFPA 101).
5. ARCHITECTURAL BARRIERS ACT (ABA).
6. AMERICANS WITH DISABILITIES ACT (ADA).
7. ICC/ANSI A117.1.
8. ALL APPLICABLE DESIGN CRITERIA (DOD).
9. NFPA 10 PORTABLE FIRE EXTINGUISHERS.
10. NFPA 72 FIRE ALARM AND SIGNALING CODE.
11. NFPA FIRE DOORS AND OTHER OPENINGS PROTECTIVES.

## DISCLOSURE OF INFORMATION CONTRACTOR SHALL COMPLY AS FOLLOWS:

- A. THE CONTRACTOR SHALL NOT RELEASE TO ANYONE OUTSIDE THE CONTRACTOR'S ORGANIZATION ANY UNCLASSIFIED INFORMATION, REGARDLESS OF MEDIUM (E.G., FILM, TAPE, DOCUMENT), PERTAINING TO ANY PART OF THIS CONTRACT OR ANY PROGRAM RELATED TO THIS CONTRACT OR ANY PROGRAM RELATED TO THIS CONTRACT, UNLESS:
  - (1) THE CONTRACTING OFFICER HAS GIVEN PRIOR WRITTEN APPROVAL; OR
  - (2) THE INFORMATION IS OTHERWISE IN THE PUBLIC DOMAIN BEFORE THE DATE OF RELEASE.
- B. REQUESTS FOR APPROVAL SHALL IDENTIFY THE SPECIFIC INFORMATION TO BE RELEASED, THE MEDIUM TO BE USED, AND THE PURPOSE FOR THE RELEASE. THE CONTRACTOR SHALL SUBMIT ITS REQUEST TO THE CONTRACTING OFFICER AT LEAST 45 DAYS BEFORE THE PROPOSED DATE FOR RELEASE.
- C. THE CONTRACTOR AGREES TO INCLUDE A SIMILAR REQUIREMENT IN EACH SUBCONTRACT UNDER THIS CONTRACT. SUBCONTRACTORS SHALL SUBMIT REQUESTS FOR AUTHORIZATION TO RELEASE THROUGH THE PRIME CONTRACTOR TO THE CONTRACTING OFFICER.

## DRAWING INDEX

NAVFAC #	SHEET #	SHEET NAME
60035491	T-1	TITLE SHEET, AREA MAPS
60035492	A100	EXISTING CONDITIONS PHOTOS
60035493	A101	DEMOLITION PLANS
60035494	A102	ROOF FRAMING PLANS
60035495	A103	ROOF PLANS
60035496	A201	REFLECTED CEILING PLANS
60035497	A301	ELEVATIONS & FINISH SCHEDULE
60035498	A401	DETAILS

## GENERAL NOTES:

1. THESE DRAWINGS INDICATES 'GENERAL' CONDITIONS WITH INFORMATION COMPILED FROM FIELD OBSERVATION. CONSTRUCTION AND MATERIALS INDICATED ARE GENERAL IN NATURE AND ARE NOT INTENDED TO FULLY DESCRIBE THE EXISTING CONSTRUCTION PRESENT. THE CONTRACTOR IS RESPONSIBLE TO INSPECT ALL FACILITIES TO BE DEMOLISHED TO HIS OWN SATISFACTION AND INCLUDE ALL NECESSARY COSTS TO COMPLETELY REMOVE EACH FACILITY AS DESCRIBED. CONTRACTOR SHALL BE RESPONSIBLE FOR ACTUAL FIELD VERIFICATION PRIOR TO BIDDING, ORDERING MATERIALS AND DURING EVERY STEP OF CONSTRUCTION FOR EXISTING SURFACES, DIMENSIONS AND CONDITIONS. NUMBER OF ITEMS AND LOCATIONS SHOWN ARE APPROXIMATE, CONTRACTOR MUST VERIFY ALL CONDITIONS AND INCLUDE IN SCOPE OF WORK ACCORDINGLY.
2. PRIOR TO STARTING DEMOLITION ON ANY STRUCTURES OR UTILITIES, THE CONTRACTOR SHALL FAMILIARIZE HIMSELF WITH THE EXISTING CONDITIONS OF ANY STRUCTURES AND UTILITIES. THE CONTRACTOR SHALL DEVELOP A PLAN OF DEMOLITION THAT ENSURES ALL ACTIVITIES ARE COMPLETED IN A SAFE MANNER. PROVIDE ANY TEMPORARY SHORING, SHEETING OR SUPPORT REQUIRED TO COMPLETE WORK IN A SAFE MANNER.
3. COMPLETELY REMOVE ALL STRUCTURE AND UTILITIES INDICATED, BOTH ABOVE GROUND AND BELOW GROUND.
4. WHERE ROADS, SIDEWALKS, ETC ARE INDICATED TO BE CUT AND PATCHED, EACH SHALL BE REMOVED AND REPLACED ALONG NEAT SAWCUT LINES, AND TO THE NEAREST JOINT WHERE IT EXISTS.
5. THIS AREA OF WORK IS LOCATED WITHIN RESTRICTED AREAS. ACCESS TO THIS AREA SHALL BE COORDINATED WITH THE CONTRACTING OFFICER.
6. REPAIR AND RETINISH AREAS DAMAGED OR DISTURBED BY NEW WORK TO BE PROVIDED UNDER THIS CONTRACT.
7. DIMENSIONS PROVIDED ON EXISTING ITEMS ARE PROVIDED TO AID THE CONTRACTOR UNDERSTAND THE SCOPE OF WORK. FIELD VERIFY ALL CONDITIONS. ALL THE DIMENSIONS SHOWN ARE APPROXIMATE ONLY.
8. METHOD OF REMOVAL OF ANY BUILDING COMPONENT SHALL BE APPROVED BY THE CO CONTRACTING REPRESENTATIVE. THE CONTRACTOR SHALL BE RESPONSIBLE FOR ENSURING THAT REMOVAL OF EXISTING COMPONENTS DO NOT AFFECT ADJACENT OCCUPIED AREAS.
9. DEMOLITION OPERATIONS SHALL BE COMPLETED IN COMPLIANCE WITH ALL STATE AND FEDERAL REGULATIONS AND AS SPECIFIED.
10. ALL CONSTRUCTION ACTIVITIES SHALL BE IN ACCORDANCE WITH OSHA STANDARDS, AND GOVERNMENT REQUIREMENTS.
11. THE NOTATION (TYP) INDICATES THAT THE CONDITION OCCURS IN MORE THAN ONE PLACE INCLUDING ALL SIMILAR CONDITIONS NOT INDIVIDUALLY NOTED.
12. COORDINATE STAGING AREA, SITE ACCESS, TOILET USE WITH THE CO CONTRACTING REPRESENTATIVE.
13. CONTRACTOR SHALL BE RESPONSIBLE FOR SITE SECURITY AND JOB SAFETY.
14. AREAS OUTSIDE THE LIMITS OF PROPOSED WORK DISTURBED BY THE CONTRACTOR'S OPERATIONS SHALL BE RESTORED BY THE CONTRACTOR TO THEIR ORIGINAL CONDITION AT THE CONTRACTOR'S EXPENSE AS SOON AS PRACTICABLE.
15. CONTRACTOR SHALL MINIMIZE DUST, SEDIMENT AND DEBRIS FROM EXITING THE CONSTRUCTION SITE AND SHALL BE RESPONSIBLE FOR CLEANUP, REPAIRS AND CORRECTIVE ACTION IF SUCH OCCURS. CONTRACTOR SHALL DISPOSE OF DEBRIS IN ACCORDANCE WITH APPLICABLE FEDERAL, STATE, AND LOCAL REGULATIONS, ORDINANCE AND STATUTES.
16. BURNING WILL NOT BE ALLOWED ON THE PROJECT SITE UNLESS AUTHORIZED IN WRITING BY THE CONTRACTING OFFICER.
17. ADJACENT STRUCTURES AND UTILITIES MUST REMAIN IN OPERATION DURING DEMOLITION ACTIVITIES. EXISTING ROADS SHALL REMAIN OPEN AND ACCESSIBLE BY VEHICULAR AND PEDESTRIAN TRAFFIC. IF ROADWAY CLOSURE IS REQUIRED, APPROVAL SHALL BE SECURED FROM THE CONTRACTING OFFICER. THE CONTRACTOR SHALL PROVIDE BARRICADES, LIGHTS, SIGNAGE AND OTHER PROTECTIVE DEVICES IN ACCORDANCE.
18. CONTRACTOR'S PERSONNEL MUST WEAR IDENTIFICATION AT ALL TIMES.

1 9/7/2021 AMENDMENT

08/24/2021

T-1

DEPARTMENT OF THE NAVY  
NAVAL FACILITIES ENGINEERING COMMAND  
MARINE CORPS BASE  
CAMP LEJEUNE, NORTH CAROLINASTRUCTURAL REPAIRS & ROOFING  
BUILDINGS SRR116, 117, 118 & 19A

TITLE SHEET ABBREVIATIONS, AREA MAPS LEGEND

DES. JOE BACE  
DR. JOE BACE  
CHK. GUSTAVO DE LUCA  
SUBMITTED BY: JOE BACE  
DESIGN DIR. THOMAS BURTON

APPROVED: PWO OR OICC: DATE: 08/12/2021

SATISFACTORY TO: DATE:

SIZE CODE IDENT. NO  
E1 80091

SCALE: NOTED

NAVFAC DRAWING NO.  
60035491

CONST. CONTR. NO.:

PWD NO.: 21-0006 SHEET: 1 OF 8





1 GABLE END - BLDGS SRR116, 117 & 118  
A100 PHOTO



2 SOFFIT - BLDGS SRR116, 117 & 118  
A100 PHOTO



3 FACIA - BLDGS SRR116, 117 & 118  
A100 PHOTO



4 CEILING - BLDGS SRR116, 117 & 118  
A100 PHOTO



5 N-W VIEW - BLDG RR19A  
A100 PHOTO



6 N-E VIEW - BLDG RR19A  
A100 PHOTO



7 RANGE SPOTLIGHT - BLDG RR19A  
A100 PHOTO



8 RANGE HOUSE E - BLDG RR19A  
A100 PHOTO



9 RANGE HOUSE - BLDG RR19A  
A100 PHOTO



10 RANGE HOUSE SOFFIT - BLDG RR19A  
A100 PHOTO



11 BLDG SRR19A S-E VIEW  
A100 PHOTO



12 BLDG SRR19A S-W VIEW  
A100 PHOTO

1 9/7/2021 AMENDMENT

DISCLOSURE OF INFORMATION CONTRACTOR SHALL COMPLY AS FOLLOWS:






- A. THE CONTRACTOR SHALL NOT RELEASE TO ANYONE OUTSIDE THE CONTRACTOR'S ORGANIZATION ANY UNCLASSIFIED INFORMATION, REGARDLESS OF MEDIUM (E.G., FILM, TAPE, DOCUMENT), PERTAINING TO ANY PART OF THIS CONTRACT OR ANY PROGRAM RELATED TO THIS CONTRACT OR ANY PROGRAM RELATED TO THIS CONTRACT, UNLESS:
- (1) THE CONTRACTING OFFICER HAS GIVEN PRIOR WRITTEN APPROVAL; OR
- (2) THE INFORMATION IS OTHERWISE IN THE PUBLIC DOMAIN BEFORE THE DATE OF RELEASE.
- B. REQUESTS FOR APPROVAL SHALL IDENTIFY THE SPECIFIC INFORMATION TO BE RELEASED, THE MEDIUM TO BE USED, AND THE PURPOSE FOR THE RELEASE. THE CONTRACTOR SHALL SUBMIT ITS REQUEST TO THE CONTRACTING OFFICER AT LEAST 45 DAYS BEFORE THE PROPOSED DATE FOR RELEASE.
- C. THE CONTRACTOR AGREES TO INCLUDE A SIMILAR REQUIREMENT IN EACH SUBCONTRACT UNDER THIS CONTRACT. SUBCONTRACTORS SHALL SUBMIT REQUESTS FOR AUTHORIZATION TO RELEASE THROUGH THE PRIME CONTRACTOR TO THE CONTRACTING OFFICER.

08/24/2021

A100

DES. JOE BACE		MARINE CORPS BASE	
DR. JOE BACE		CAMP LEJEUNE, NORTH CAROLINA	
CHK. GUSTAVO DE LUCA		STRUCTURAL REPAIRS & RE-ROOFING	
SUBMITTED BY: JOE BACE		BLDGS SRR116, 117, 118 & 19A	
DESIGN DIR. THOMAS BURTON		EXISTING CONDITIONS PHOTOS	
APPROVED: PWO OR OICC: DATE: 08/12/2021		NAVFAC DRAWING NO. 60035492	
SATISFACTORY TO: DATE:		CONST. CONTR. NO.	
SCALE: NOTED		SPEC. 21-0006 SHEET: 2 OF 8	



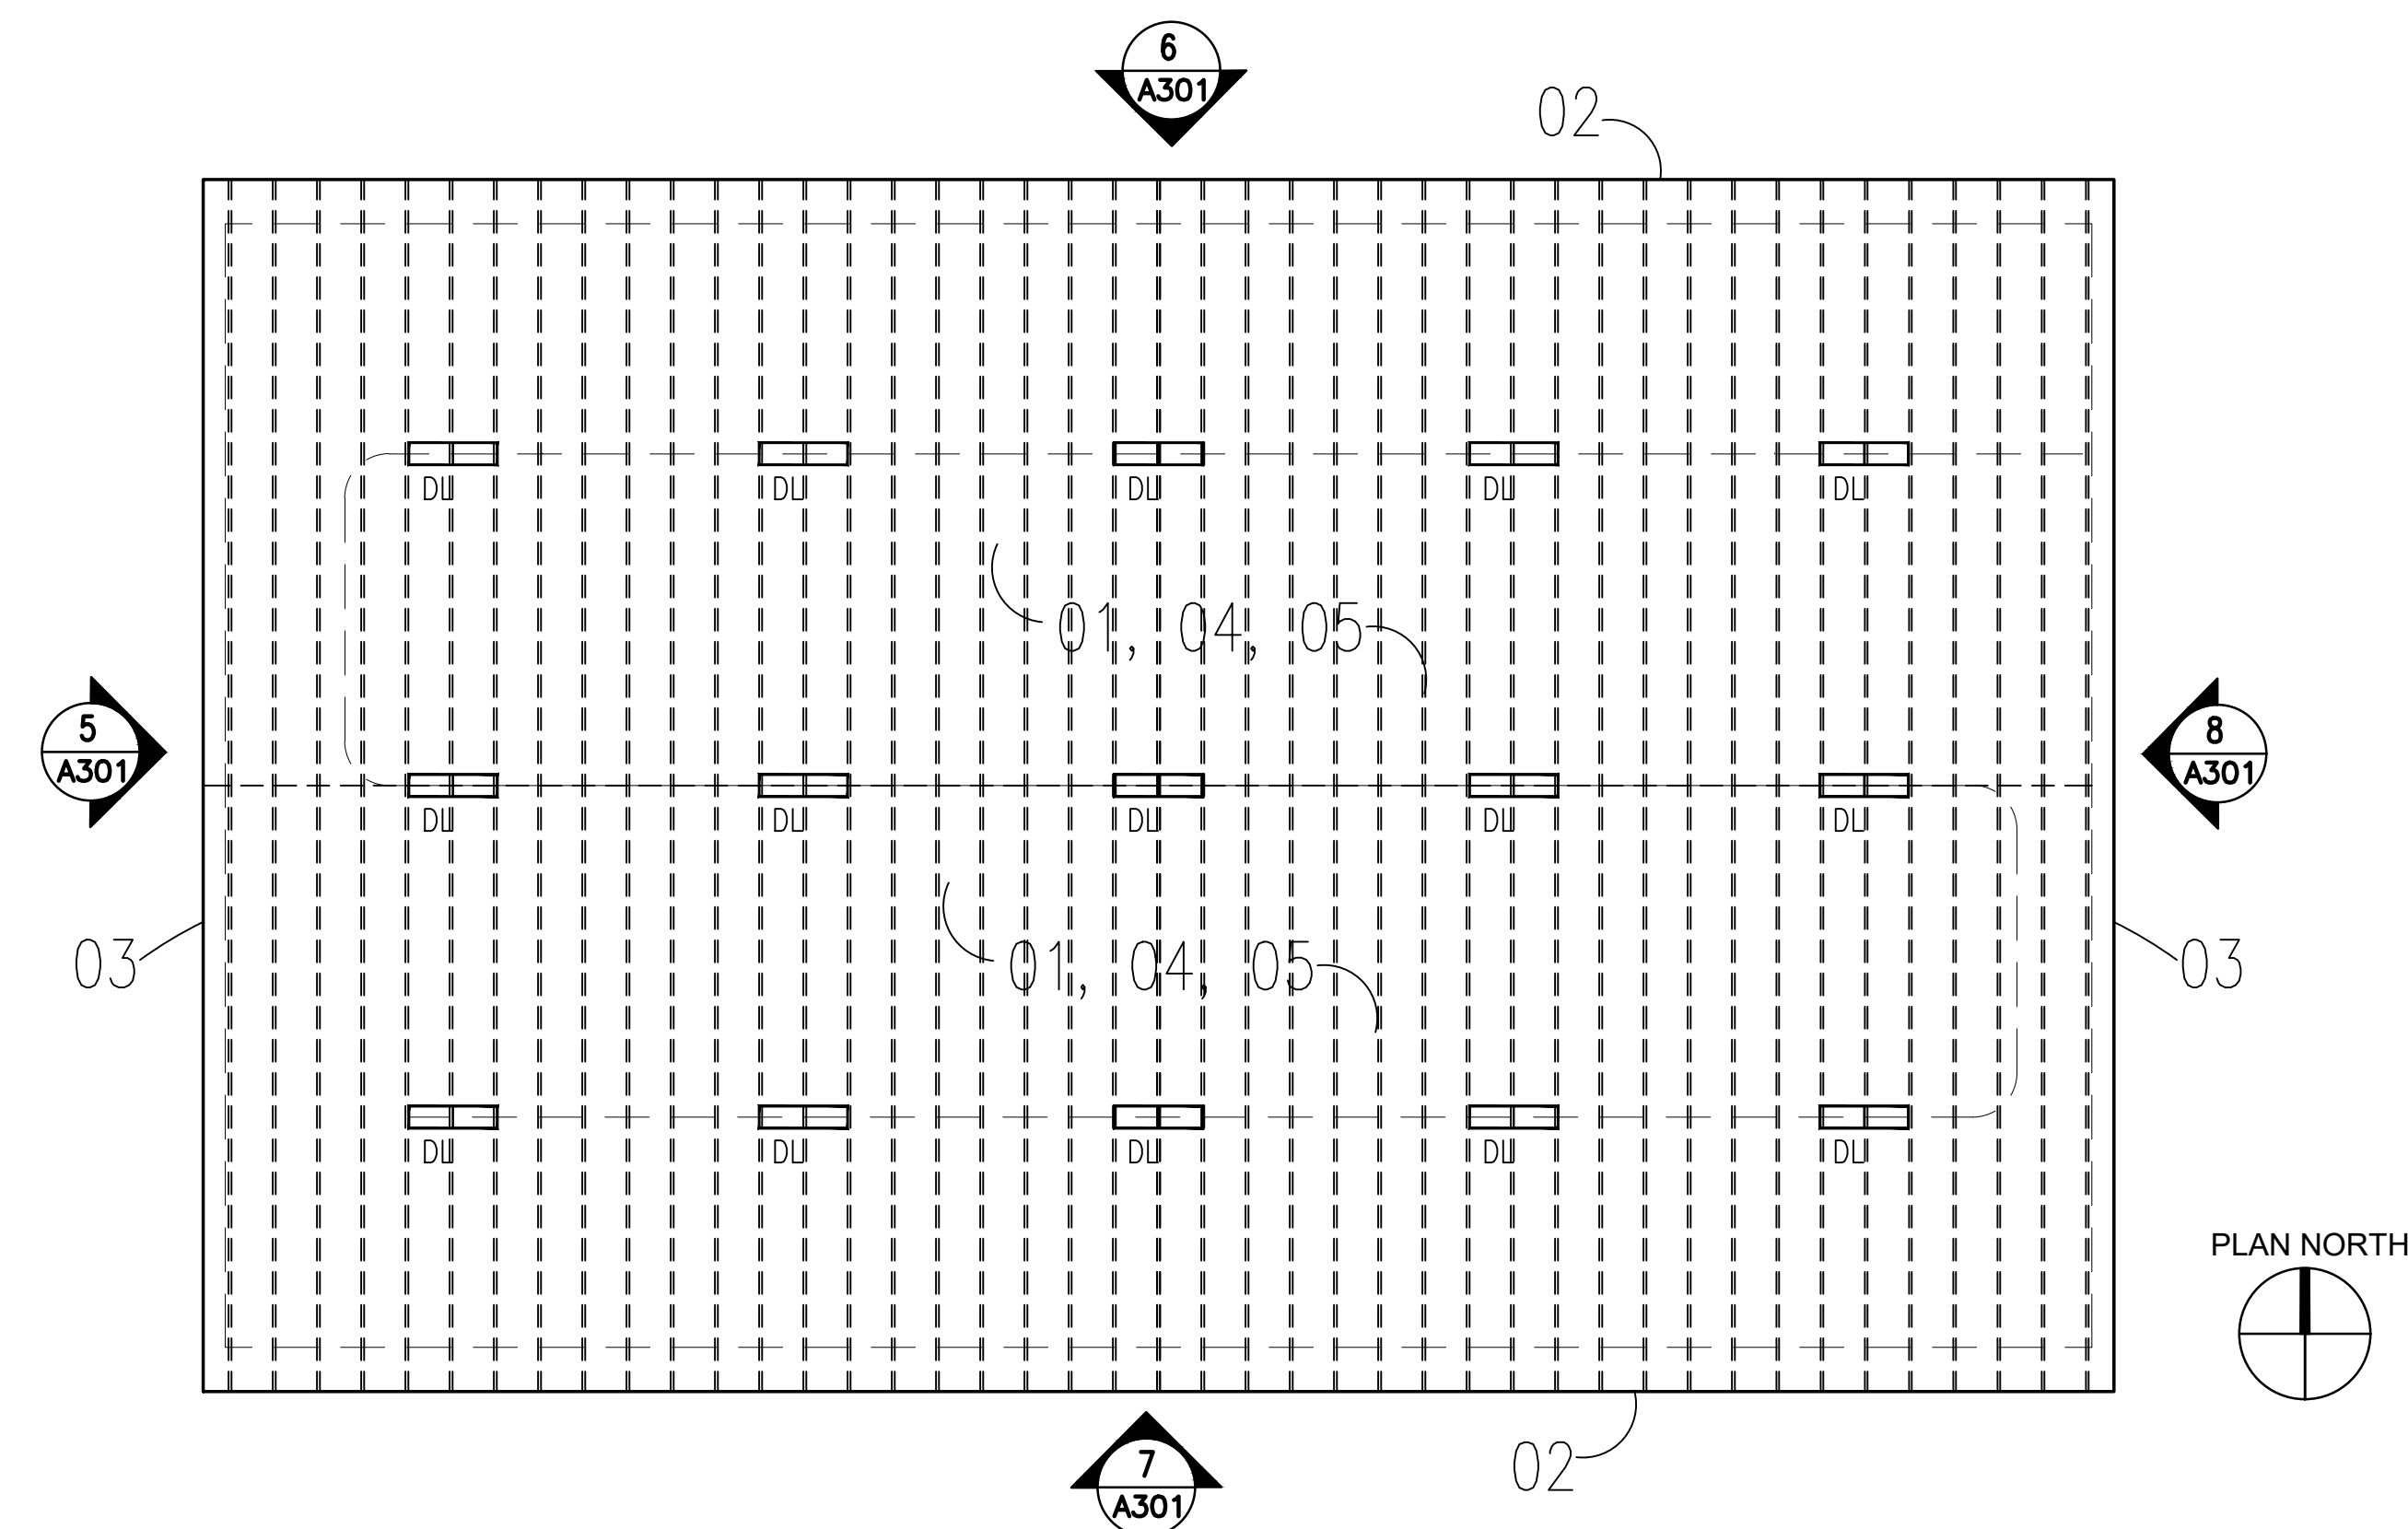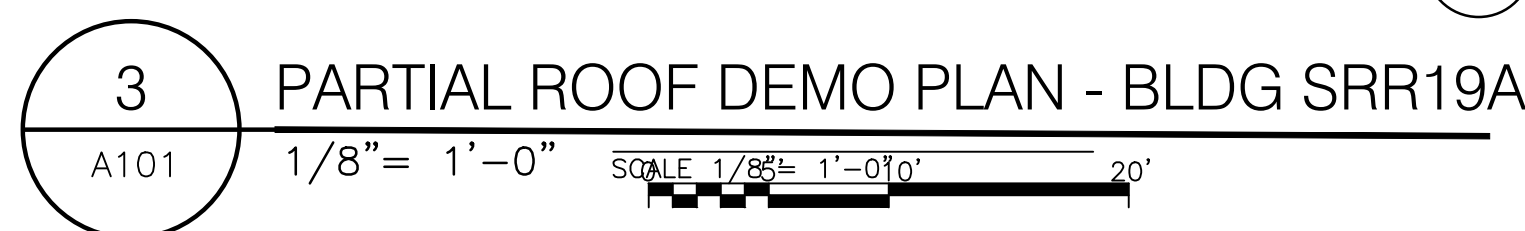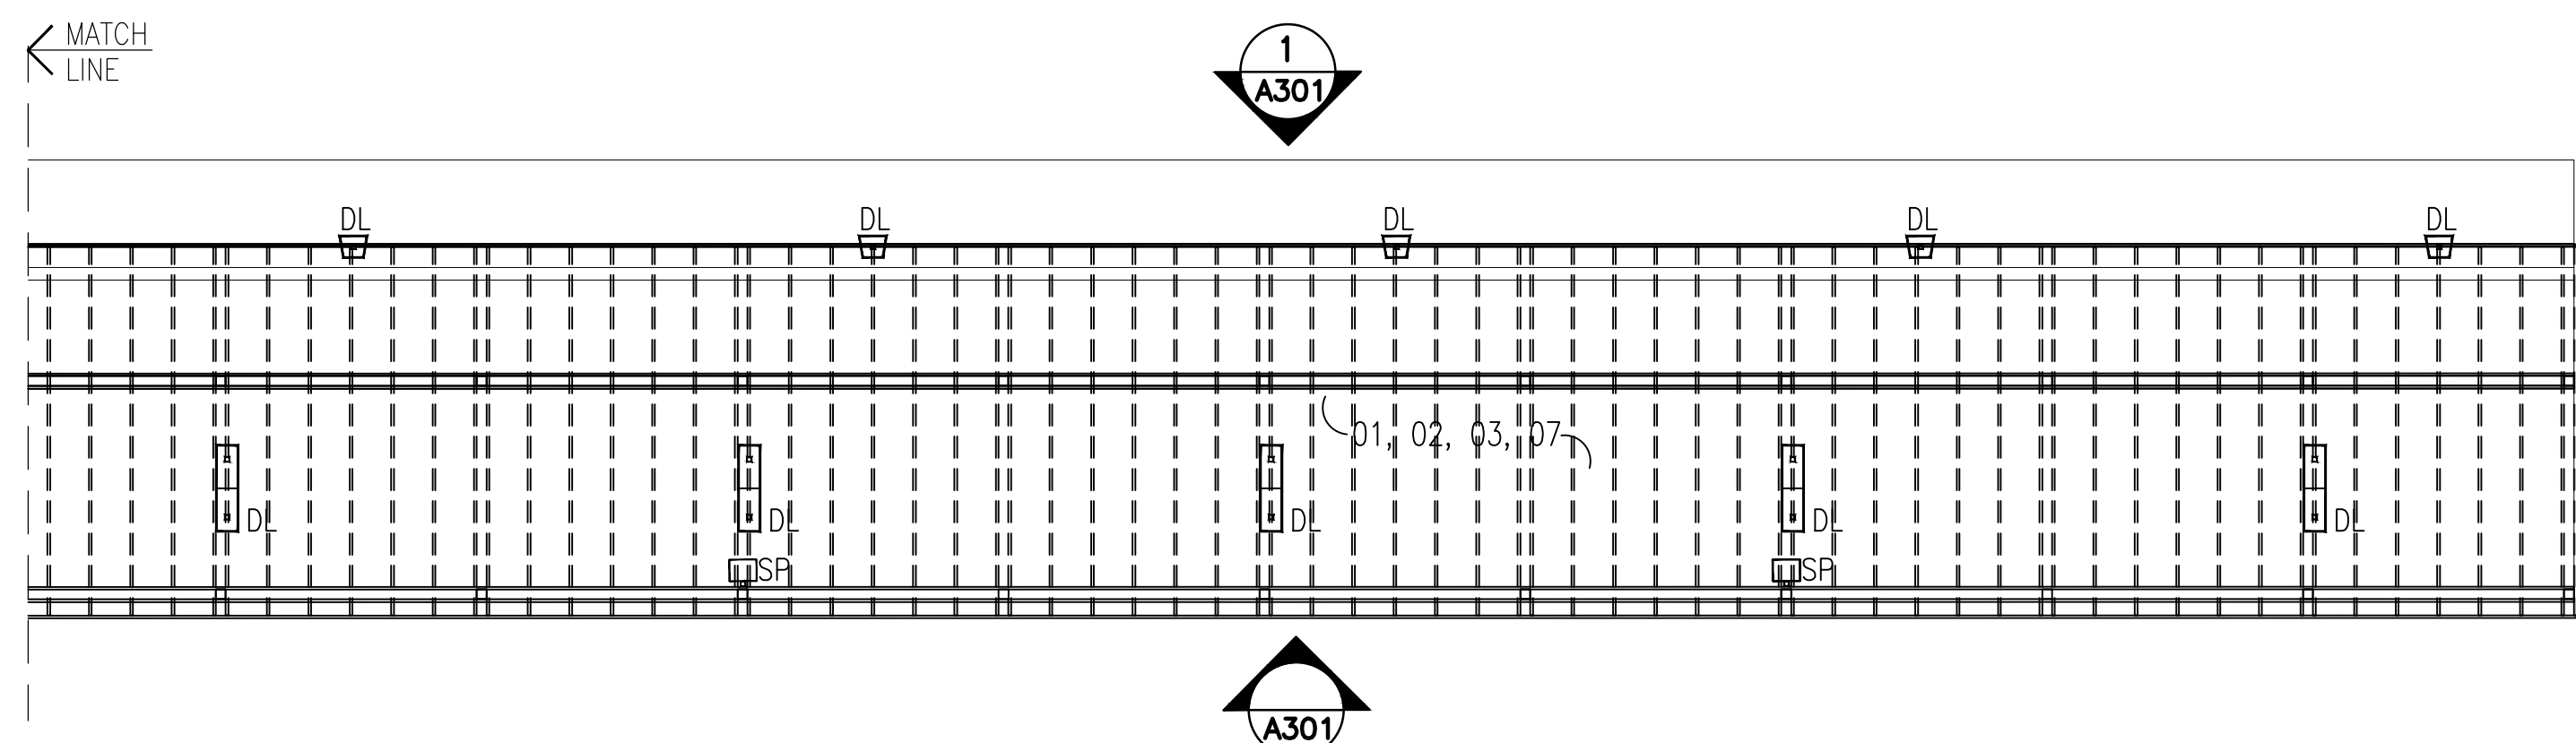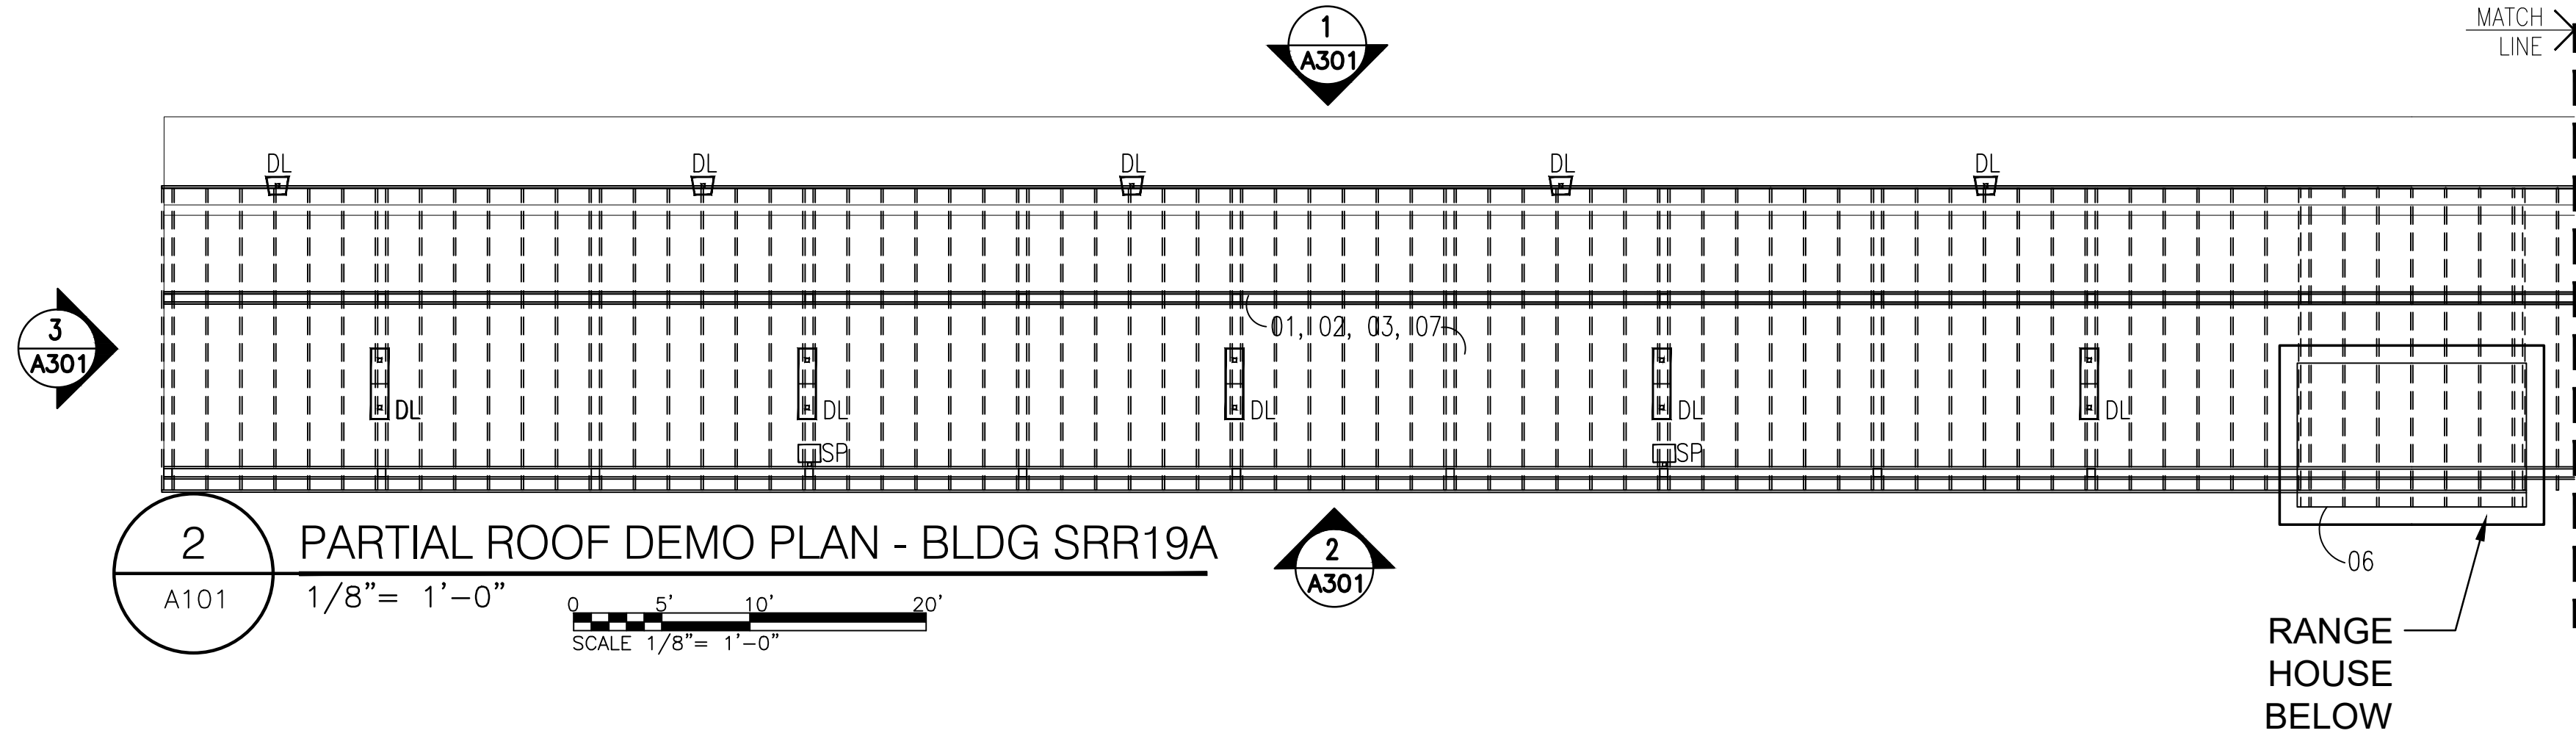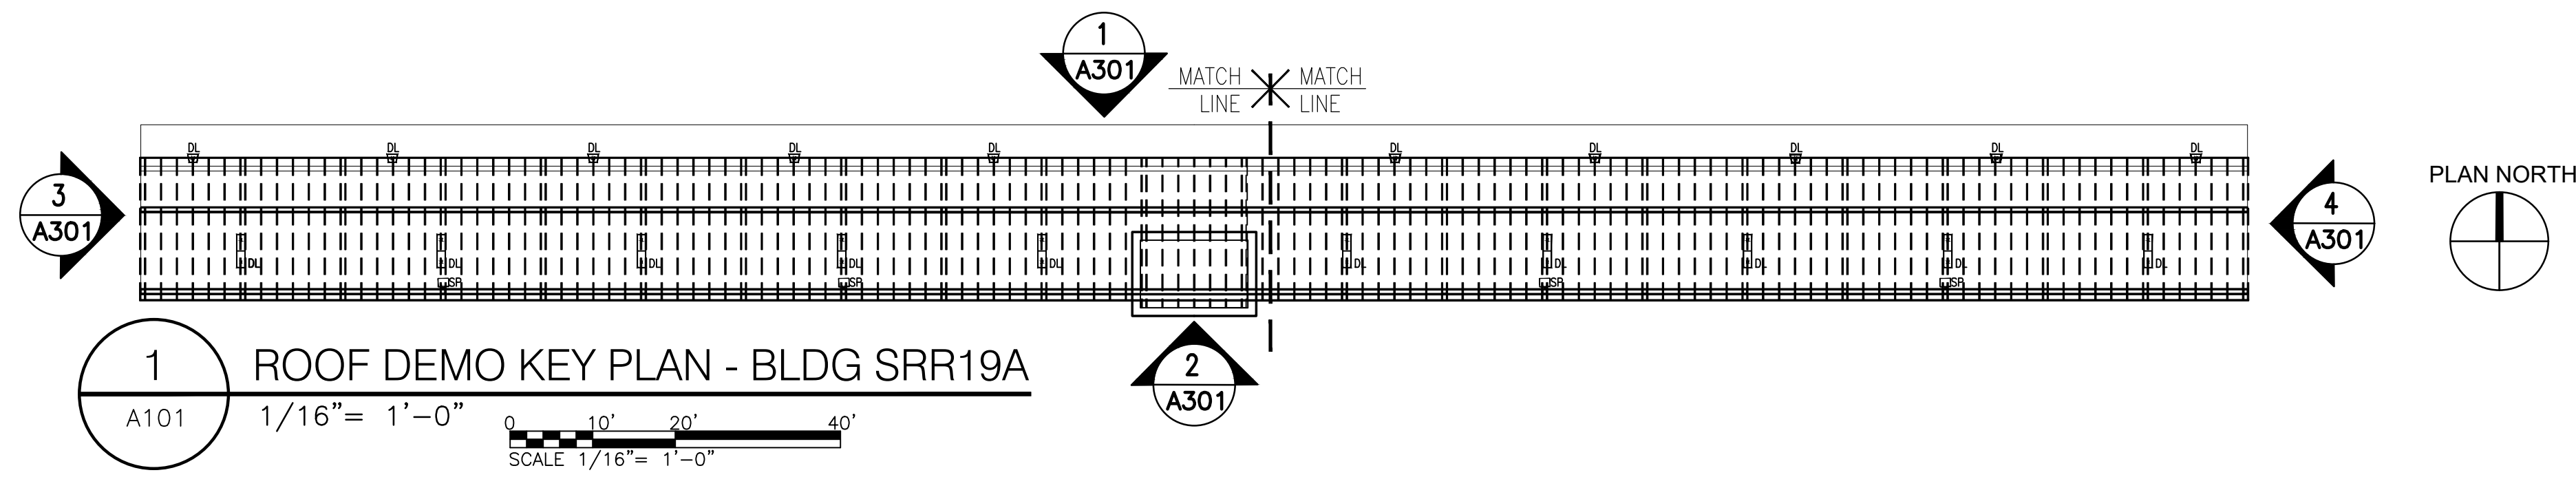

## DEMOLITION LEGEND

=====	EXISTING FRAMING TO BE REMOVED
DL	EXISTING SPOT LIGHT TO BE REMOVED BLDG SRR19A
DL	EXISTING PENDANT LIGHT TO BE REMOVED BLDG SRR19A
DL	EXISTING FLUSH MTD LIGHT TO BE REMOVED BLDG SRR116, 117 & 118
DL	EXISTING SPEAKERS TO BE REMOVED, STORED AND REINSTALLED (INCLUDING BRACKETS) BLDG SRR19A

## GENERAL DEMOLITION PLAN NOTES

- GENERAL CONTRACTOR SHALL VERIFY JOB CONDITIONS PRIOR TO DEMOLITION AND SHALL REPORT ANY DISCREPANCIES TO ARCHITECT PRIOR PROCEEDING.
- ALL DEMOLITION WORK SHALL BE PERFORMED IN ACCORDANCE WITH THE BASE RULES & REGULATIONS.
- ALL ITEMS, EXISTING TO BE REINSTALLED SHALL BE PROTECTED DURING DEMOLITION. ANY DAMAGE TO THESE ITEMS SHALL BE REPAIRED OR ITEM(S) REPLACED BY THE CONTRACTOR AT NO COST TO THE GOVERNMENT.
- CONTRACTOR SHALL COORDINATE WITH ARCHITECT REGARDING ALL ITEMS FOR COORDINATION OF DEMOLITION NOT IMPLIED OR SPECIFIED ON THE DRAWINGS.
- CONTRACTOR SHALL COORDINATE THE WORK OF ALL TRADES

## PHASING PLAN

PROJECT TO BE PHASED AS FOLLOWS:  
 PHASE I: SRR19A AND SRR116 TO COMPLETION  
 PHASE II: SRR117 TO COMPLETION  
 PHASE III: SRR118 TO COMPLETION

SRR116, 117, AND 118: TWO OF THESE BLDGS MUST BE OPERATIONAL AND AVAILABLE FOR USE DURING THE ENTIRE PROJECT. NO WORK TO BE DONE ON THE TWO BLDGS THAT ARE AVAILABLE FOR USE

## DEMOLITION NOTES FOR SSR 116, 117 & 118

01	CONTRACTOR TO ABATE ALL LEAD CONTAINING MATERIALS. CONTRACTOR TO FOLLOW ALL LEAD ABATEMENT REQUIREMENTS INCLUDING, BUT NOT LIMITED TO THOSE IN THE LATEST VERSION OF THE MARINE CORPS BASE (MCB) CAMP LEJEUNE CONTRACTOR ENVIRONMENTAL GUIDE. CONTRACTOR WILL BAG, CONTAIN AND SECURE LEAD CONTAINING MATERIALS AND DISPOSE OF AT THE LANDFILL AS PER ABOVE REFERENCED ABATEMENT RULES AND REGULATIONS.
02	REMOVE AND DISPOSE OF ALL EXISTING ROOFING SHINGLES, FELT PAPER, METAL DRIP EDGE AND ALL OTHER RELATED ROOF COMPONENTS & MATERIALS. REMOVE ALL ROOF SHEATHING & DECKING.
03	REMOVE ALL EXISTING FASCIA, SOFFIT, FRAMES AND ASSOCIATED MATERIALS & COMPONENTS FROM ENTIRE ROOF SYSTEM.
04	REMOVE ALL EXISTING CLAPBOARD SIDING AND ASSOCIATED COMPONENTS AND MATERIALS FROM GABLE ENDS. REMOVE SHEATHING AND DECKING AT GABLES.
05	REMOVE ALL EXISTING CEILING LIGHT FIXTURES, CONDUIT, LIGHT SWITCH BACK BOX AND ASSOCIATED WIRING, CLIPS, FASTENERS AND ASSOCIATED COMPONENTS BACK TO THE DISTRIBUTION PANEL.
06	REMOVE ALL EXISTING WOOD FRAMING, ROOF TRUSSES, TOP PLATES, BLOCKING, BRACING AND ALL ASSOCIATED ROOF FRAMING COMPONENTS AND MATERIALS.
07	REMOVE EXISTING SIGNAGE AND STORE SAFELY FOR REUSE. CONTRACTOR TO REINSTALL THESE ITEMS UPON PROJECT COMPLETION.
08	Bleachers, target rack, platform and all other items inside the structures to remain inside the structures during construction. Contractor to cover and protect bleachers and all items during construction. If possible, contractor can move bleachers and all other items within the structure(s) as required but they must be returned to original location(s) when work on the structure is complete

## DEMOLITION NOTES FOR SRR19A

01	LEAD PAINT WAS IDENTIFIED ON THIS STRUCTURE. CONTRACTOR TO ABATE ALL LEAD CONTAINING MATERIALS. CONTRACTOR TO FOLLOW ALL LEAD ABATEMENT REQUIREMENTS INCLUDING, BUT NOT LIMITED TO THOSE IN THE LATEST VERSION OF THE MARINE CORPS BASE (MCB) CAMP LEJEUNE CONTRACTOR ENVIRONMENTAL GUIDE. CONTRACTOR WILL BAG, CONTAIN AND SECURE LEAD CONTAINING MATERIALS AND DISPOSE OF AT THE LANDFILL AS PER ABOVE REFERENCED ABATEMENT RULES AND REGULATIONS.
02	REMOVE AND DISPOSE OF ALL EXISTING ROOFING PANELS, FELT PAPER, METAL DRIP EDGE AND ALL OTHER RELATED ROOF COMPONENTS & MATERIALS. REMOVE ALL ROOF SHEATHING & DECKING.
03	REMOVE ALL EXISTING FASCIA, SOFFIT, FRAMES AND ASSOCIATED MATERIALS & COMPONENTS FROM ENTIRE ROOF SYSTEM.
04	REMOVE ALL EXISTING TRANSVERSE WOOD ROOF JOISTS, HURRICANE CLIPS AND ALL ASSOCIATED JOIST FRAMING COMPONENTS.
05	REMOVE ALL EXISTING CEILING LIGHT FIXTURES, CONDUIT, LIGHT SWITCH BACK BOX AND ASSOCIATED WIRING, CLIPS, FASTENERS AND ASSOCIATED COMPONENTS BACK TO THE DISTRIBUTION PANEL.
06	REMOVE EXISTING SIGNAGE AND OTHER ITEMS FASTENED TO THE HOUSE AND POSTS NOT SHOWN FOR DEMO AND STORE SAFELY FOR REUSE. CONTRACTOR TO REINSTALL THESE ITEMS UPON PROJECT COMPLETION.
07	REMOVE ELECTRICAL FEED INTO RANGE HOUSE, REMOVAL ASSOCIATED CONDUIT AND STORE FOR INSTALLATION THROUGH NEW SS ALUMINUM ROOF.
08	REMOVE EXISTING, ABANDONED CONDUIT AND CAP AT STUB UP FROM GRADE.

1 9/7/2021 AMENDMENT

08/24/2021

A101

DEPARTMENT OF THE NAVY  
 NAVAL FACILITIES ENGINEERING COMMAND  
 MARINE CORPS BASE  
 CAMP LEJEUNE, NORTH CAROLINA

STRUCTURAL REPAIRS & RE-ROOFING  
 BLDGS SRR116, 117, 118 & 19A

DEMOLITION PLANS

NAVFAC DRAWING NO.  
 60035493

CONST. CONTR. NO.

SCALE: NOTED SPEC. 21-0006 SHEET: 3 OF 8

DISCLOSURE OF INFORMATION CONTRACTOR SHALL COMPLY AS FOLLOWS:

- THE CONTRACTOR SHALL NOT RELEASE TO ANYONE OUTSIDE THE CONTRACTOR'S ORGANIZATION ANY UNCLASSIFIED INFORMATION, REGARDLESS OF MEDIUM (E.G., FILM, TAPE, DOCUMENT), PERTAINING TO ANY PART OF THIS CONTRACT OR ANY PROGRAM RELATED TO THIS CONTRACT OR ANY PROGRAM RELATED TO THIS CONTRACT, UNLESS:
  - THE CONTRACTING OFFICER HAS GIVEN PRIOR WRITTEN APPROVAL; OR
  - THE INFORMATION IS OTHERWISE IN THE PUBLIC DOMAIN BEFORE THE DATE OF RELEASE.
- REQUESTS FOR APPROVAL SHALL IDENTIFY THE SPECIFIC INFORMATION TO BE RELEASED, THE MEDIUM TO BE USED, AND THE PURPOSE FOR THE RELEASE. THE CONTRACTOR SHALL SUBMIT ITS REQUEST TO THE CONTRACTING OFFICER AT LEAST 45 DAYS BEFORE THE PROPOSED DATE FOR RELEASE.
- THE CONTRACTOR AGREES TO INCLUDE A SIMILAR REQUIREMENT IN EACH SUBCONTRACT UNDER THIS CONTRACT. SUBCONTRACTORS SHALL SUBMIT REQUESTS FOR AUTHORIZATION TO RELEASE THROUGH THE PRIME CONTRACTOR TO THE CONTRACTING OFFICER.

DES. JOE BACE

DR. JOE BACE

CHK. GUSTAVO DE LUCA

SUBMITTED BY: JOE BACE

DESIGN DIR. THOMAS BURTON

APPROVED: PWO OR OICC: DATE: 08/12/2021

SATISFACTORY TO: DATE:


SIZE CODE IDENT. NO

E1 80091

SCALE: NOTED

SPEC. 21-0006

SHEET: 3 OF 8

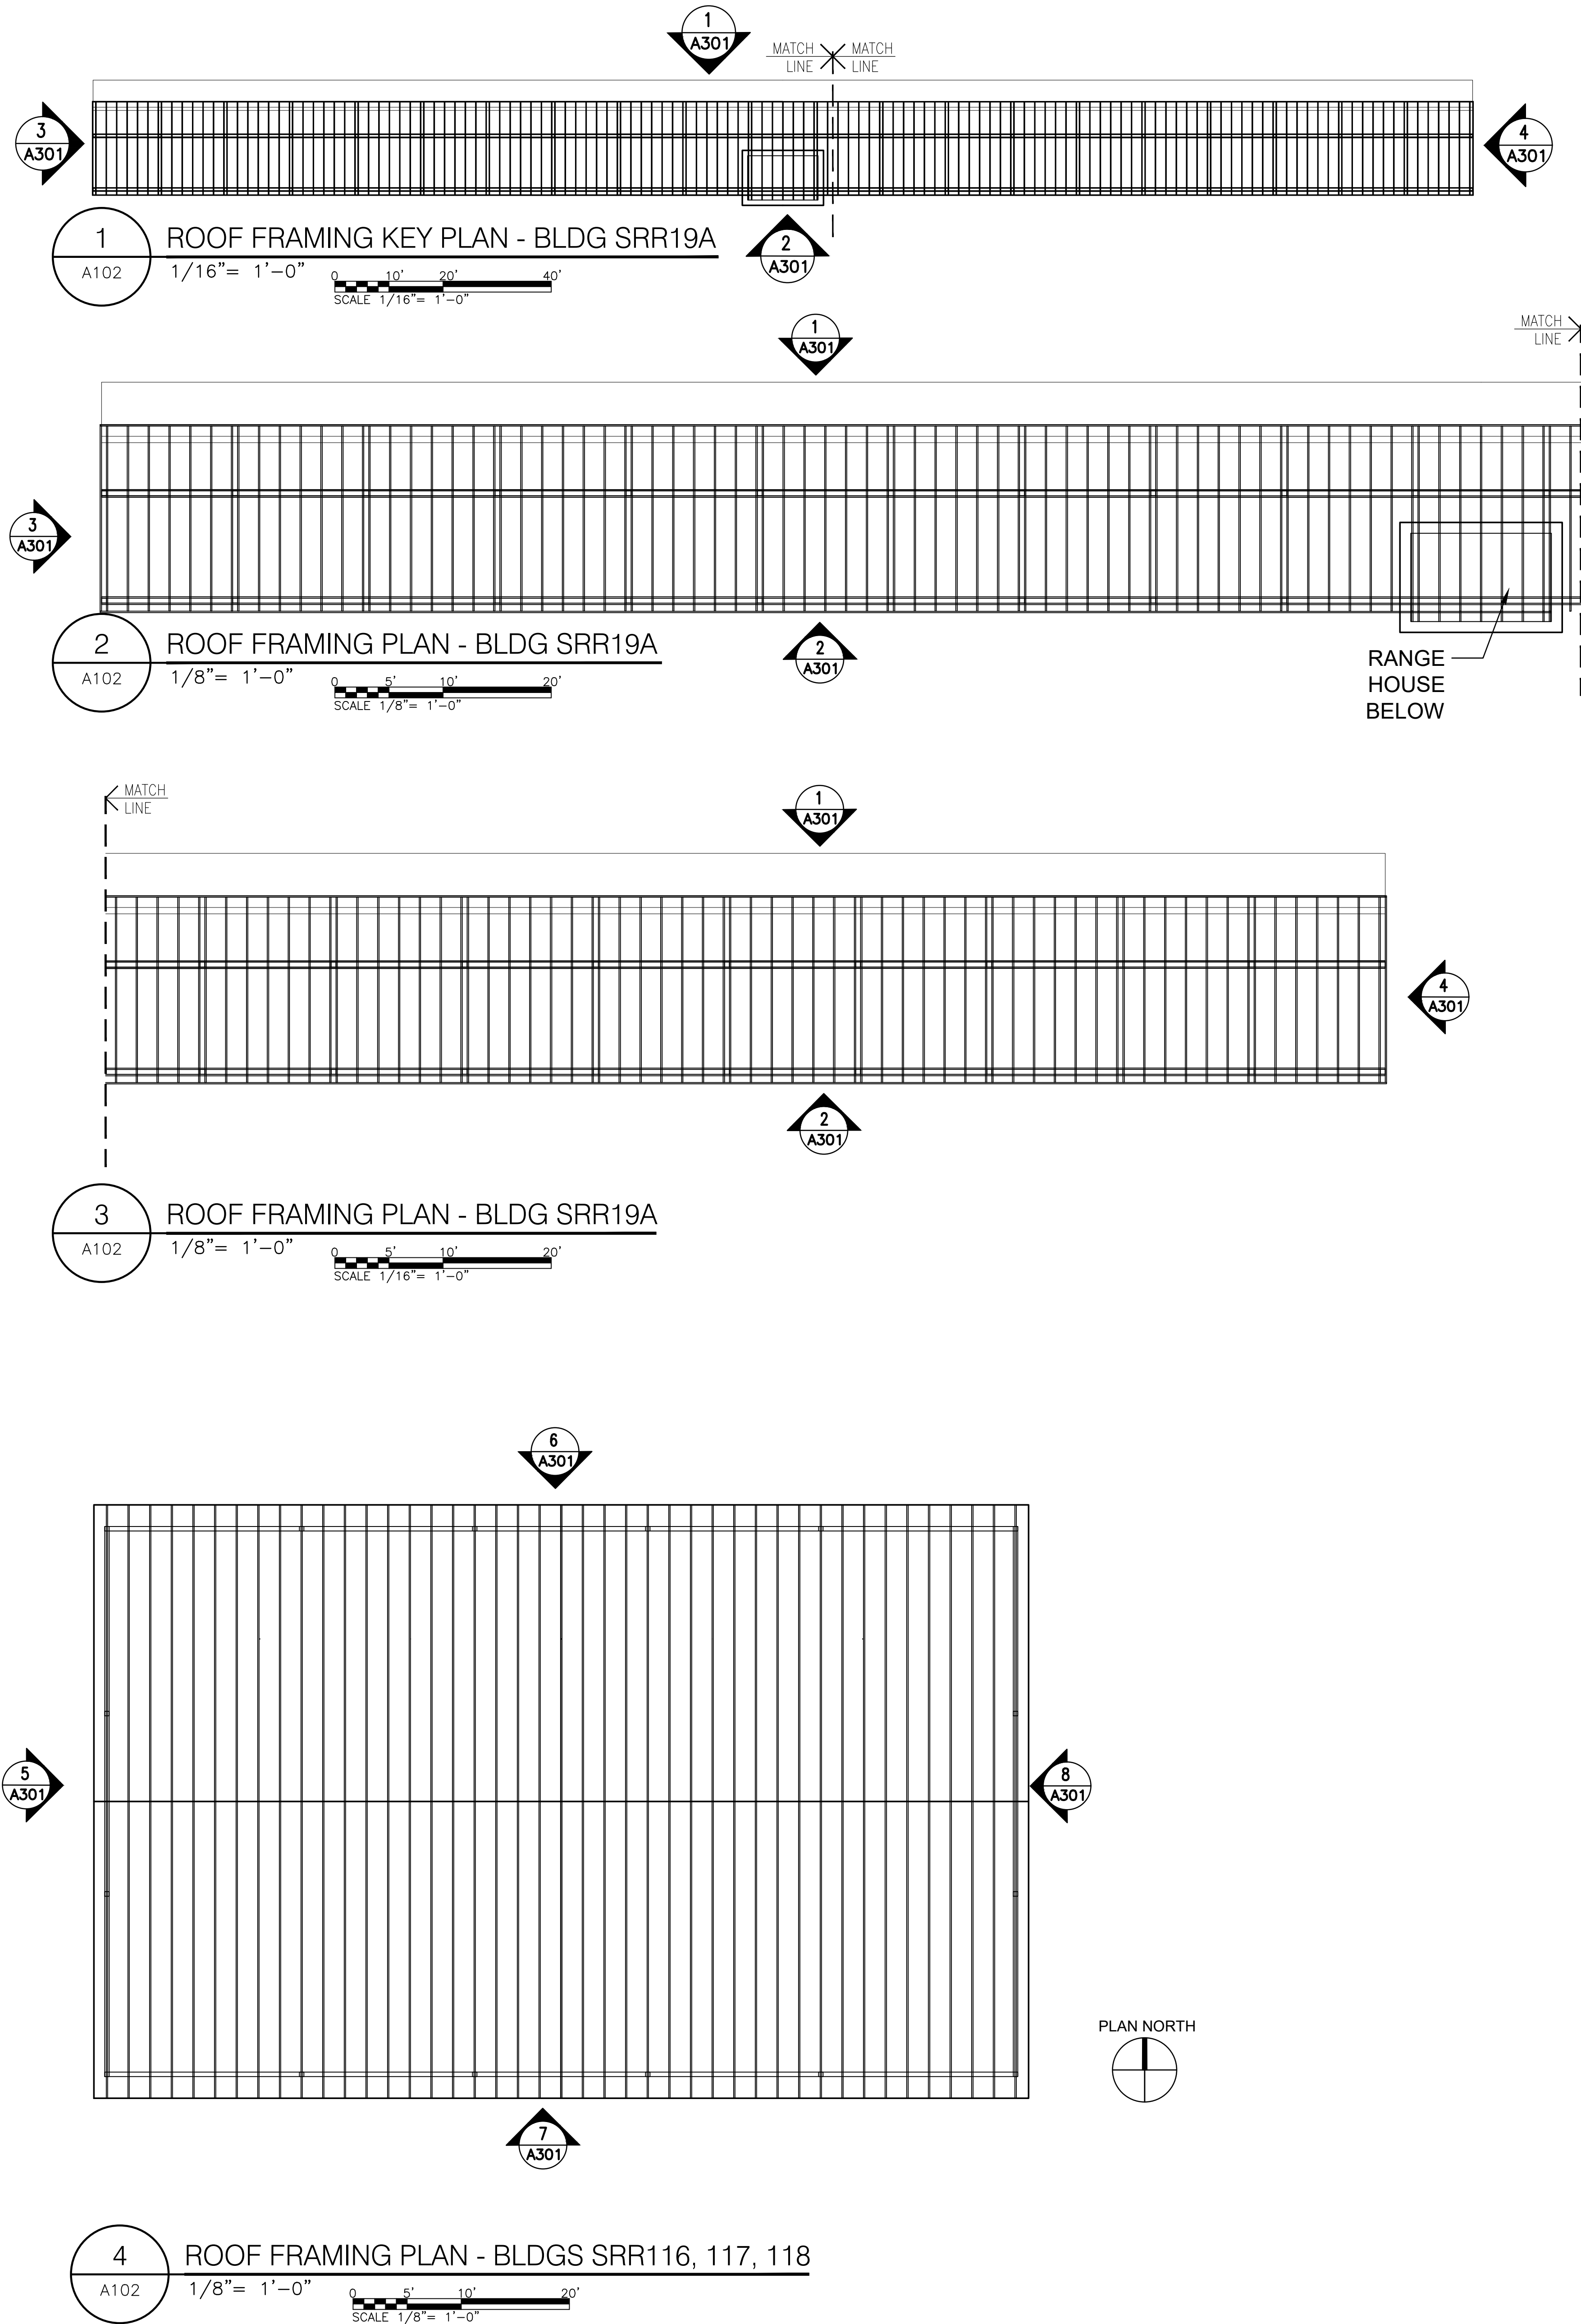

ROOF FRAMING NOTES FOR SRR116, 117 & 118	
01	CONTRACTOR TO HAVE NEW, #1 UC3B PRESSURE TREATED LUMBER ROOF TRUSSES, WITH STAINLESS STEEL GUSSET PLATES & FASTENERS, ENGINEERED, SIGNED AND SEALED BY A LICENSED STRUCTURAL ENGINEER, REVIEWED, FABRICATED AND INSTALLED TO MATCH EXISTING IN SIZE AND LOCATIONS. INSTALL TRUSSES ON NEW PRESSURE TREATED DOUBLE TOP PLATE TO MATCH EXISTING ON EXISTING PERIMETER STEEL STRUCTURE.
02	INSTALL NEW CELLULAR PVC BOARD FASCIA. INSTALL NEW NON-VENTED VINYL SOFFIT.

ROOF FRAMING NOTES FOR SRR19A	
01	CONTRACTOR TO INSTALL NEW, #1 UC3B PRESSURE TREATED LUMBER ROOF JOISTS, WITH STAINLESS STEEL H STRAPS TO MATCH EXISTING IN SIZE AND LOCATIONS. SEE DETAIL X/X X. CONTRACTOR TO INSTALL NEW, #1 UC3B PRESSURE TREATED LUMBER BLOCKING AT ENDS OF NEW TRANSVERSE ROOF JOISTS.
02	INSTALL NEW CELLULAR PVC BOARD FASCIA. INSTALL NEW NON-VENTED VINYL SOFFIT AT RANGE HOUSE EXTENDED ROOF ONLY.


PHASING PLAN	
PROJECT TO BE PHASED AS FOLLOWS: PHASE I: SRR19A AND SRR116 TO COMPLETION PHASE II: SRR117 TO COMPLETION PHASE III: SRR118 TO COMPLETION	
SRR116, 117, AND 118: TWO OF THESE BLDGS MUST BE OPERATIONAL AND AVAILABLE FOR USE DURING THE ENTIRE PROJECT. NO WORK TO BE DONE ON THE TWO BLDGS THAT ARE AVAILABLE FOR USE	

DISCLOSURE OF INFORMATION CONTRACTOR SHALL COMPLY AS FOLLOWS:		08/24/2021		A102	
A. THE CONTRACTOR SHALL NOT RELEASE TO ANYONE OUTSIDE THE CONTRACTOR'S ORGANIZATION ANY UNCLASSIFIED INFORMATION, REGARDLESS OF MEDIUM (E.G., FILM, TAPE, DOCUMENT), PERTAINING TO ANY PART OF THIS CONTRACT OR ANY PROGRAM RELATED TO THIS CON- TRACT OR ANY PROGRAM RELATED TO THIS CONTRACT, UNLESS: (1) THE CONTRACTING OFFICER HAS GIVEN PRIOR WRITTEN APPROVAL; OR (2) THE INFORMATION IS OTHERWISE IN THE PUBLIC DOMAIN BEFORE THE DATE OF RELEASE.		DEPARTMENT OF THE NAVY NAVAL FACILITIES ENGINEERING COMMAND MARINE CORPS BASE CAMP LEJEUNE, NORTH CAROLINA STRUCTURAL REPAIRS & RE-ROOFING BLDGS SRR116, 117, 118 & 19A ROOF FRAMING PLANS			
B. REQUESTS FOR APPROVAL SHALL IDENTIFY THE SPECIFIC INFORMATION TO BE RELEASED, THE MEDIUM TO BE USED, AND THE PURPOSE FOR THE RELEASE. THE CONTRACTOR SHALL SUBMIT ITS REQUEST TO THE CONTRACTING OFFICER AT LEAST 45 DAYS BEFORE THE PROPOSED DATE FOR RELEASE.					
C. THE CONTRACTOR AGREES TO INCLUDE A SIMILAR REQUIREMENT IN EACH SUBCONTRACT UNDER THIS CONTRACT. SUBCONTRACTORS SHALL SUBMIT REQUESTS FOR AUTHORIZATION TO RELEASE THROUGH THE PRIME CONTRACTOR TO THE CONTRACTING OFFICER.					
DES. JOE BACE					
DR. JOE BACE					
CHK. GUSTAVO DE LUCA					
SUBMITTED BY: JOE BACE					
DESIGN DIR. THOMAS BURTON					
APPROVED: PWO OR OICC: DATE: 08/12/2021		SIZE CODE IDENT. NO		NAVFAC DRAWING NO.	
		E1 80091		60035494	
SATISFACTORY TO: DATE:				CONST. CONTR. NO.	
		SCALE: NOTED		SPEC. 21-0006 SHEET: 4 of 8	



DISCLOSURE OF INFORMATION CONTRACTOR SHALL COMPLY AS FOLLOWS:		08/24/2021		A103	
<p>A. THE CONTRACTOR SHALL NOT RELEASE TO ANYONE OUTSIDE THE CONTRACTOR'S ORGANIZATION ANY UNCLASSIFIED INFORMATION, REGARDLESS OF MEDIUM (E.G., FILM, TAPE, DOCUMENT), PERTAINING TO ANY PART OF THIS CONTRACT OR ANY PROGRAM RELATED TO THIS CON-TRACT OR ANY PROGRAM RELATED TO THIS CONTRACT, UNLESS:</p> <p>(1) THE CONTRACTING OFFICER HAS GIVEN PRIOR WRITTEN APPROVAL; OR</p> <p>(2) THE INFORMATION IS OTHERWISE IN THE PUBLIC DOMAIN BEFORE THE DATE OF RELEASE.</p>		<p>DEPARTMENT OF THE NAVY MARINE CORPS BASE CAMP LEJEUNE, NORTH CAROLINA</p>			
<p>B. REQUESTS FOR APPROVAL SHALL IDENTIFY THE SPECIFIC INFORMATION TO BE RELEASED, THE MEDIUM TO BE USED, AND THE PURPOSE FOR THE RELEASE. THE CONTRACTOR SHALL SUBMIT ITS REQUEST TO THE CONTRACTING OFFICER AT LEAST 45 DAYS BEFORE THE PROPOSED DATE FOR RELEASE.</p>		<p>DES. JOE BACE</p> <p>DR. JOE BACE</p> <p>CHK. GUSTAVO DE LUCA</p> <p>SUBMITTED BY: JOE BACE</p> <p>DESIGN DR. THOMAS BURTON</p>		<p>STRUCTURAL REPAIRS &amp; RE-ROOFING BLDGS SRR116, 117, 118 &amp; 19A</p>	
<p>C. THE CONTRACTOR AGREES TO INCLUDE A SIMILAR REQUIREMENT IN EACH SUBCONTRACT UNDER THIS CONTRACT. SUBCONTRACTORS SHALL REQUESTS FOR AUTHORIZATION TO RELEASE THROUGH THE PRIME CONTRACTOR TO THE CONTRACTING OFFICER.</p>		<p>APPROVED: PWO OR THOMAS: DATE: 08/12/2021</p> <p>SATISFACTORY TO: DATE:</p>		<p>SIZE CODE IDENT. NO. NAVFAC DRAWING NO. E1 80091 60035495</p> <p>CONST. CONTR. NO.</p>	
				<p>SCALE: NOTED SPEC. 21-0006 SHEET: 5 of 8</p>	



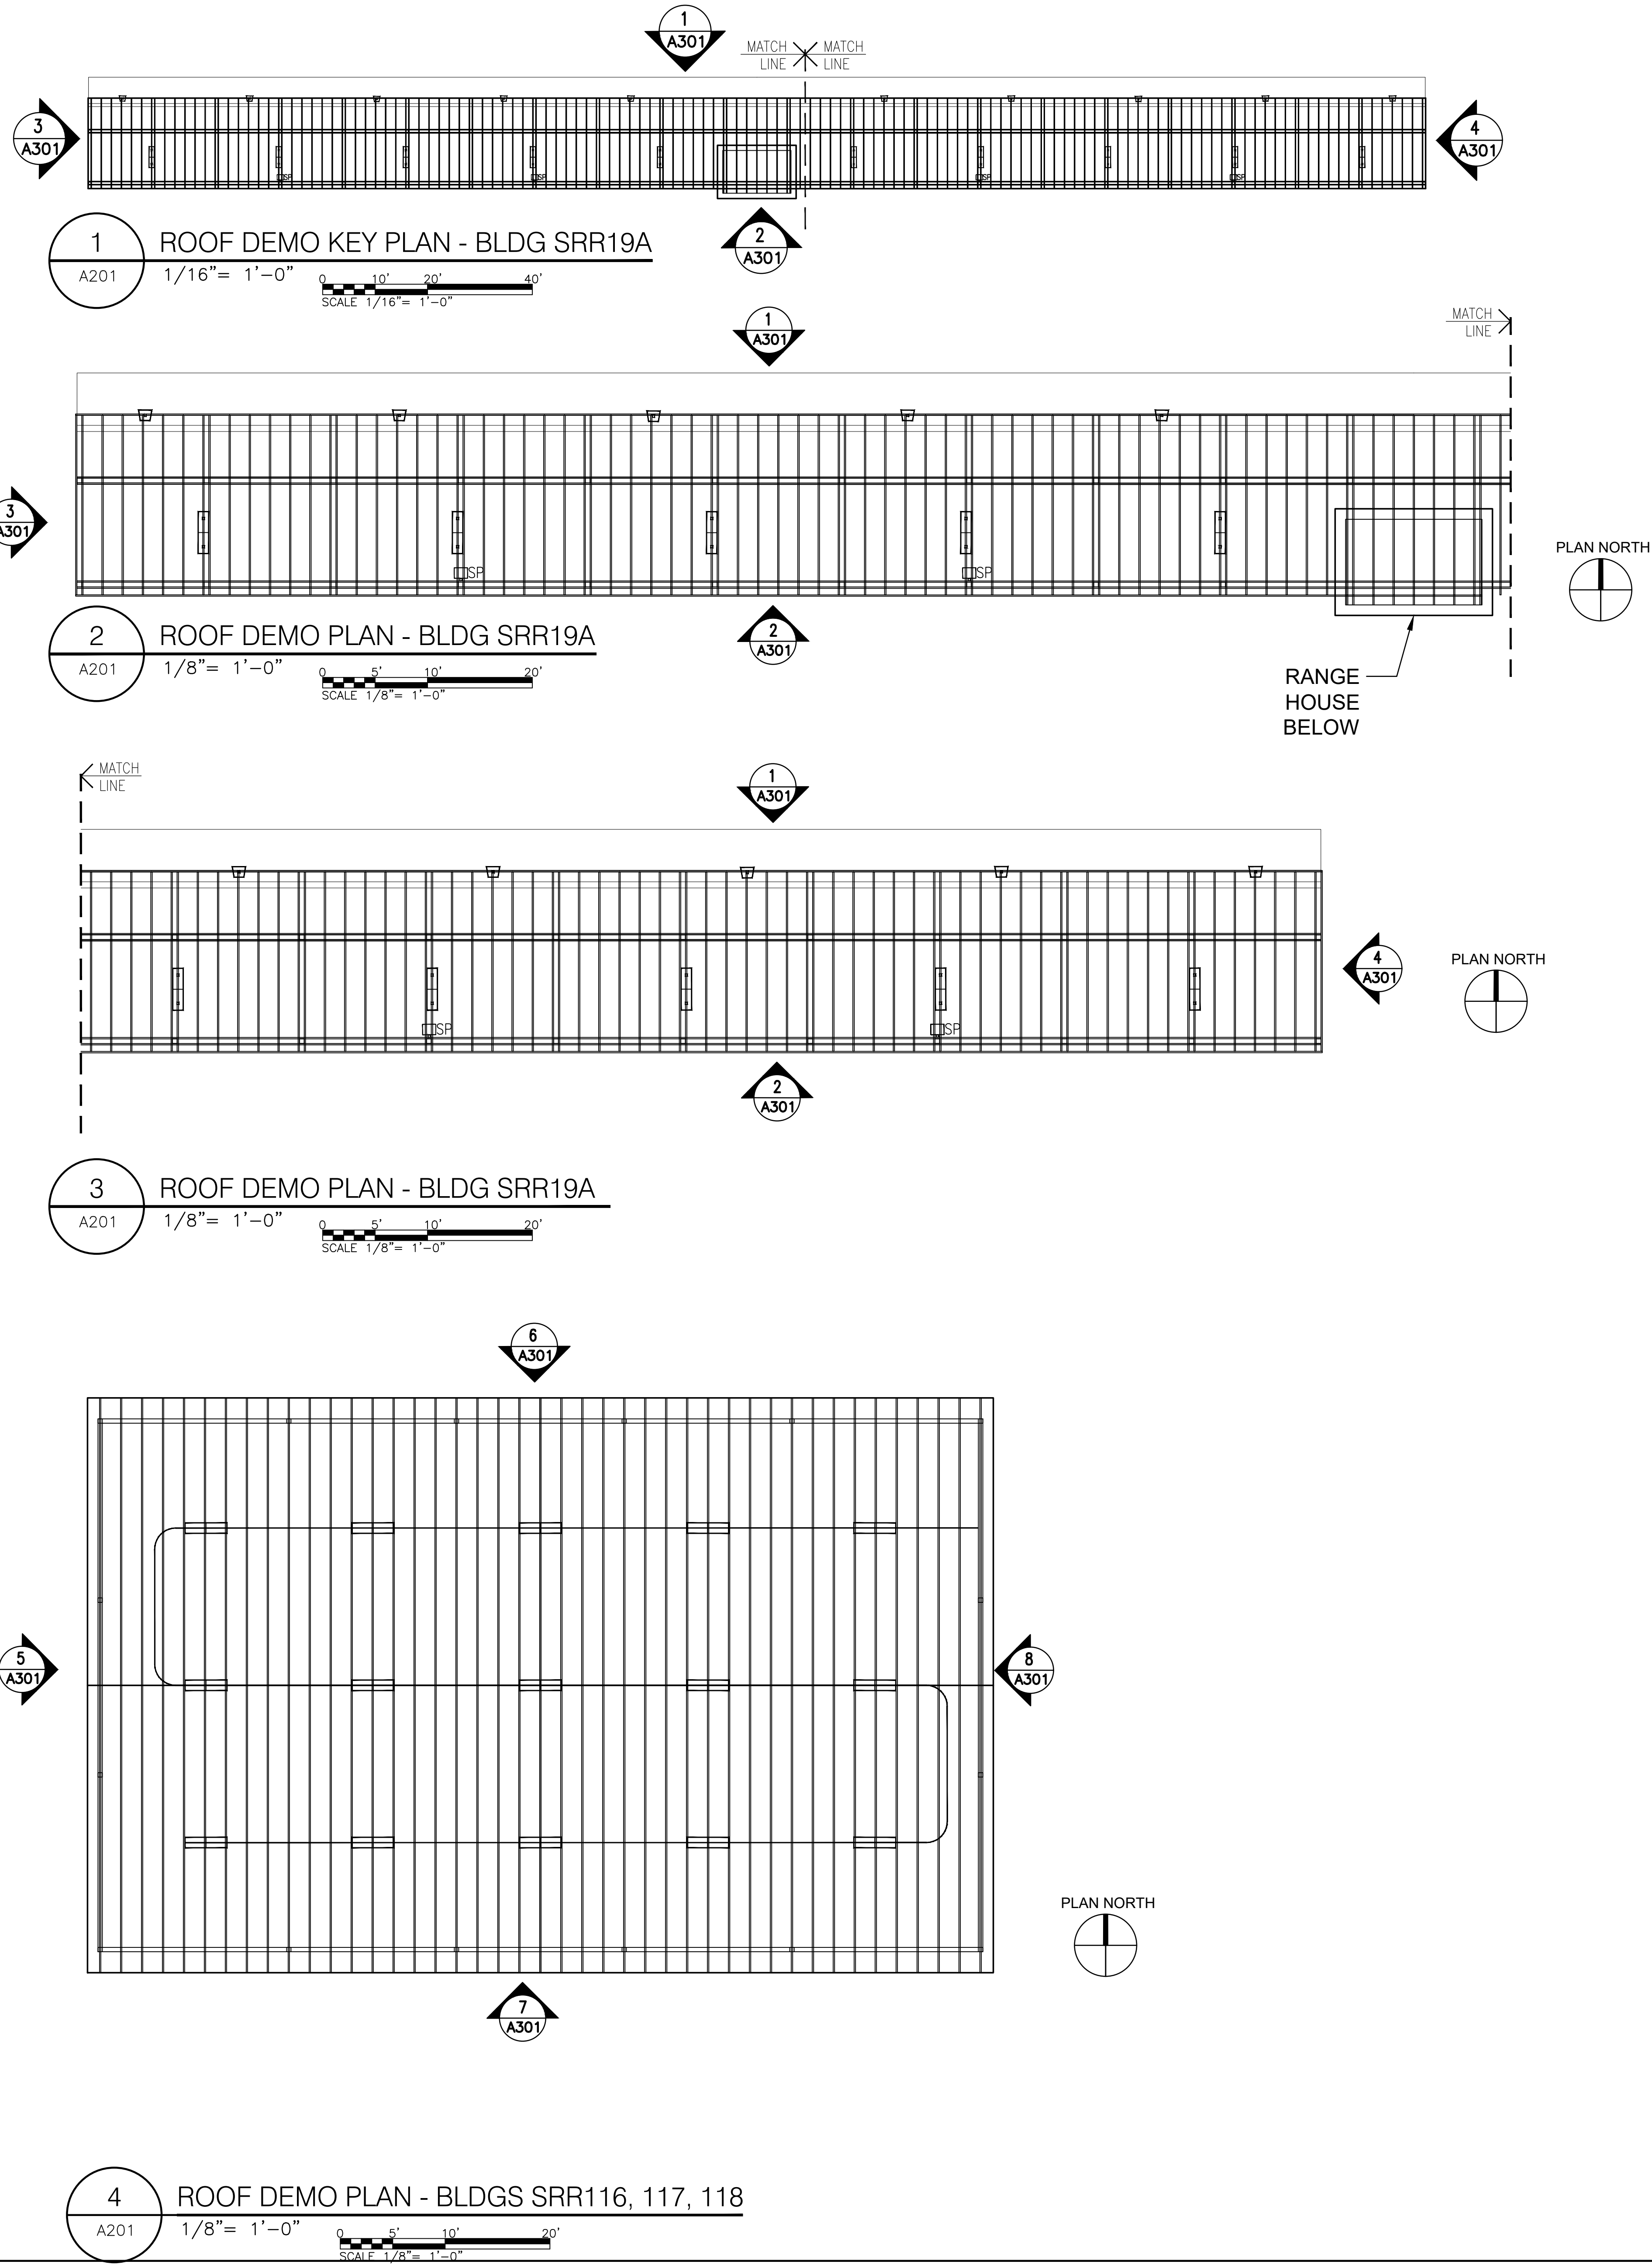

REFLECTED CEILING PLAN LEGEND	
	NEW LED SPOT LIGHT FIXTURES RATED FOR "WET" AREAS TO MATCH EXISTING IN LUMENS, KELVIN, FUNCTION & LOCATIONS
	NEW LED PENDANT LIGHT FIXTURES RATED FOR "WET" AREAS TO MATCH EXISTING IN LUMENS, KELVIN, FUNCTION & LOCATIONS W/RED LED STRIPS IN SAME FIXTURE W/SAME LUMENS W/DEDICATED SWITCH FOR EACH WHITE & RED LEDS ON/OFF
	NEW LED PENDANT LIGHT FIXTURES RATED FOR "WET" AREAS TO MATCH EXISTING IN LUMENS, KELVIN, FUNCTION & LOCATIONS W/RED LED STRIPS IN SAME FIXTURE W/SAME LUMENS W/DEDICATED SWITCH FOR EACH WHITE & RED LEDS ON/OFF
	REMOVED, EXISTING SPEAKERS TO BE REINSTALLED IN EXISTING LOCATIONS
	NEW ROOF FRAMING


REFLECTED CEILING PLAN GEN NOTES	
1. LICENSED ELECTRICAL CONTRACTOR TO INSTALL NEW LIGHT FIXTURES, ASSOCIATED BACK BOXES, CONDUIT AND NEW WIRING IN EXISTING LOCATIONS TO MEET ALL APPLICABLE CODES	
2. ALL WORK TO MEET ALL APPLICABLE CODES	

RFP PLAN NOTES FOR SSR 116, 117 & 118	
01	NEW LIGHT FIXTURES AND ASSOCIATED CONDUIT, WIRING, BACK BOXES AND SWITCHES TO MATCH EXISTING IN FUNCTION AND MATERIALS, ALL WORK MUST MEET ALL APPLICABLE CODES.
RFP PLAN NOTES FOR SRR19A	
01	NEW LIGHT FIXTURES AND ASSOCIATED CONDUIT, WIRING, BACK BOXES AND SWITCHES TO MATCH EXISTING IN FUNCTION AND MATERIALS, ALL WORK MUST MEET ALL APPLICABLE CODES.
02	REINSTALL SPEAKERS IN BACK IN EXISTING LOCATIONS WITH NEW CONDUIT AND WIRING TO MATCH EXISTING.
PHASING PLAN	
PROJECT TO BE PHASED AS FOLLOWS: PHASE I: SRR19A AND SRR116 TO COMPLETION PHASE II: SRR117 TO COMPLETION PHASE III: SRR118 TO COMPLETION	
SRR116, 117, AND 118: TWO OF THESE BLDGS MUST BE OPERATIONAL AND AVAILABLE FOR USE DURING THE ENTIRE PROJECT. NO WORK TO BE DONE ON THE TWO BLDGS THAT ARE AVAILABLE FOR USE	


ELECTRICAL WORK DESCRIPTION – THE CONTRACTOR SHALL:	
1– NO DISTRIBUTION PANEL REPLACEMENT IS NECESSARY. PROVIDE NEW BREAKER, SIZE APPROPRIATE (20AMP MIN), AND ALL OTHER ELECTRICAL REQUIREMENTS, FOR ALL CIRCUITS, I.A.W APPLICABLE NEC (NFPA 70), NESC (IEEE C2), AND ALL SAFETY RULES.	
2– REMOVE LIGHTING/SPEAKER/OUTLET ELECTRICAL COMPONENTS ON ALL STRUCTURES INCLUDING, BUT NOT LIMITED TO, CONDUIT, WIRING, FIXTURES, BOXES ETC...	
3– SERVICES ARE FEED FROM THE FOLLOWING PANELS: SR116 – PANEL A1, SR117 – PANEL B1, SR118 – PANEL C1, AND SR119A – INSIDE RANGE HOUSE.	
4– PROVIDE NEW LIGHTING, CONDUIT, AND OTHER ELECTRICAL COMPONENTS AS NEEDED, PER NEC, COMPLETE, ONTO NEW ROOF STRUCTURE. VERIFY EXISTING CIRCUITS AND MATCH EXISTING WIRE/FIXTURES/RACEWAYS ETC...	
5– ALL LIGHTING SHALL BE INSTALLED ON AN EVEN HORIZONTAL PLANE USING NECESSARY MANUFACTURES MOUNTING OPTIONS.	
6– WHITE LIGHTS AND RED LIGHTS SHALL BE OPERABLE INDEPENDENT OF ONE ANOTHER WITH SEPARATE CO-LOCATED SWITCHING.	

DISCLOSURE OF INFORMATION CONTRACTOR SHALL COMPLY AS FOLLOWS:	
A. THE CONTRACTOR SHALL NOT RELEASE TO ANYONE OUTSIDE THE CONTRACTOR'S ORGANIZATION ANY UNCLASSIFIED INFORMATION, REGARDLESS OF MEDIUM (E.G., FILM, TAPE, DOCUMENT), PERTAINING TO ANY PART OF THIS CONTRACT OR ANY PROGRAM RELATED TO THIS CONTRACT OR ANY PROGRAM RELATED TO THIS CONTRACT, UNLESS: (1) THE CONTRACTING OFFICER HAS GIVEN PRIOR WRITTEN APPROVAL; OR (2) THE INFORMATION IS OTHERWISE IN THE PUBLIC DOMAIN BEFORE THE DATE OF RELEASE.	
B. REQUESTS FOR APPROVAL SHALL IDENTIFY THE SPECIFIC INFORMATION TO BE RELEASED, THE MEDIUM TO BE USED, AND THE PURPOSE FOR THE RELEASE. THE CONTRACTOR SHALL SUBMIT ITS REQUEST TO THE CONTRACTING OFFICER AT LEAST 45 DAYS BEFORE THE PROPOSED DATE FOR RELEASE.	
C. THE CONTRACTOR AGREES TO INCLUDE A SIMILAR REQUIREMENT IN EACH SUBCONTRACT UNDER THIS CONTRACT. SUBCONTRACTORS SHALL SUBMIT REQUESTS FOR AUTHORIZATION TO RELEASE THROUGH THE PRIME CONTRACTOR TO THE CONTRACTING OFFICER.	
1 9/7/2021 AMENDMENT	
08/24/2021 A201	
MARINE CORPS BASE CAMP LEJEUNE, NORTH CAROLINA	
STRUCTURAL REPAIRS & RE-ROOFING BLDGS SRR116, 117, 118 & 19A	
REFLECTED CEILING PLANS	
NAVFAC DRAWING NO. 60035496	
CONST. CONTR. NO.	
SHEET: 6 OF 8	




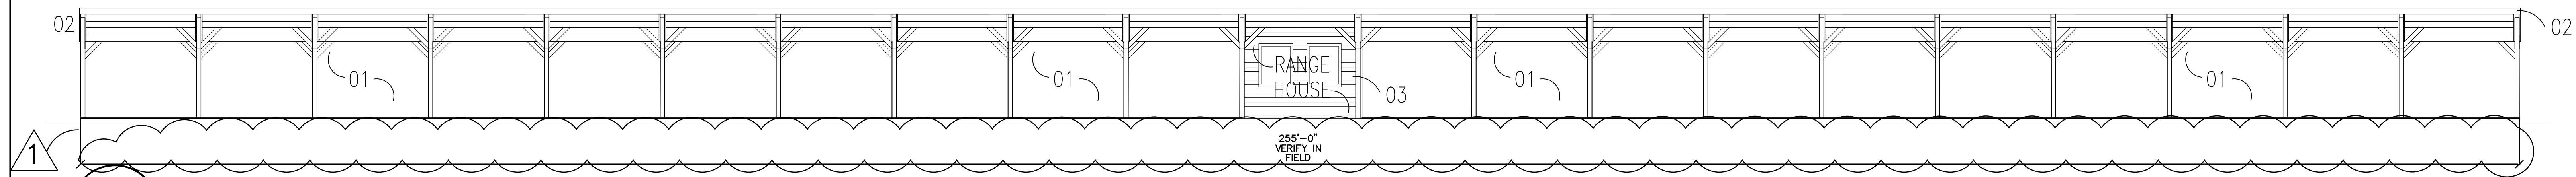


1 NORTH ELEVATION - BLDG SRR19A  
A301 1/16" = 1'-0" SCALE 1/16" = 1'-0"

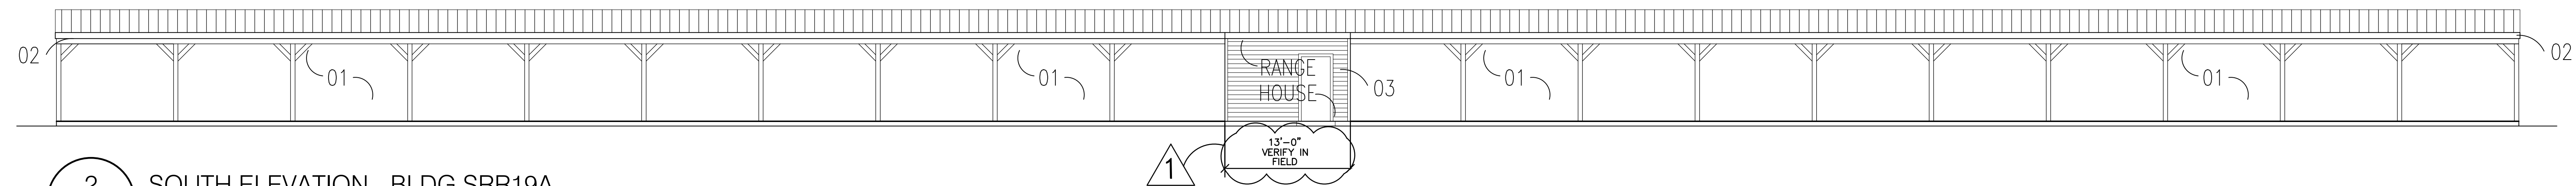

2 SOUTH ELEVATION - BLDG SRR19A  
A301 1/16" = 1'-0" SCALE 1/16" = 1'-0"

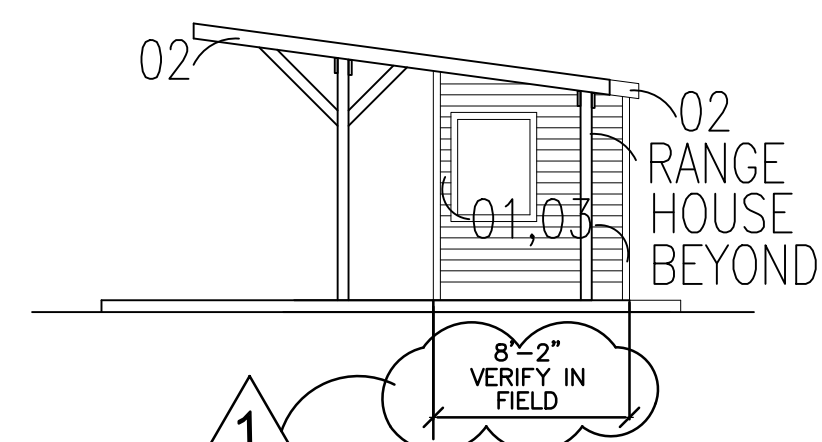

3 EAST ELEVATION - BLDG SRR19A  
A301 1/8" = 1'-0" SCALE 1/8" = 1'-0"

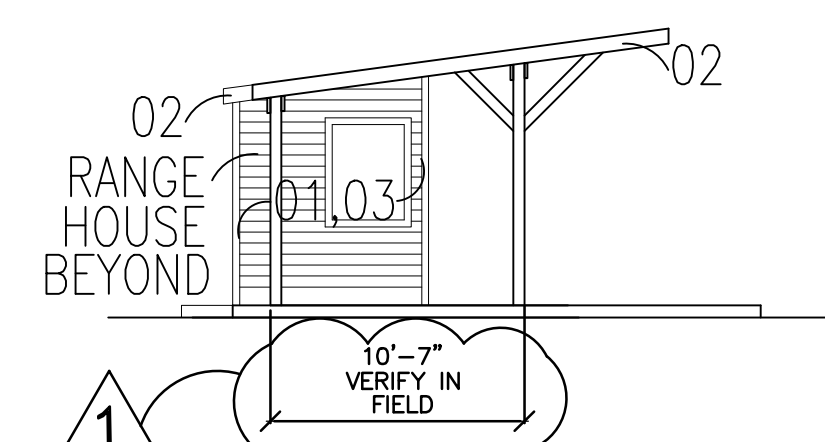

4 WEST ELEVATION - BLDG SRR19A  
A301 1/8" = 1'-0" SCALE 1/8" = 1'-0"

### ELEVATIONS NOTES FOR SSR 116, 117 & 118

01	SCRAPE, PRIME AND PAINT ALL SURFACES OF EXISTING STEEL STRUCTURE (INCLUDING, BUT NOT LIMITED TO COLUMNS, BASES, BEAMS AND CROSS BRACING).
02	PREP AND PAINT ALL NEW CELLULAR PVC TRIM.
03	PREP AND PAINT ALL NEW CELLULAR PVC TRIM AND NEW CEMENTITIOUS CLAPBOARDS AT EXTERIOR GABLE ENDS.
04	COORDINATE WITH THE BASE FOR REINSTALLATION OF SIGNAGE AND ALL ITEMS REMOVED FROM THE STRUCTURES.

### ELEVATIONS NOTES FOR RR19A


01	SCRAPE, PRIME AND PAINT ALL SURFACES OF EXISTING AND NEW WOOD STRUCTURE.
02	PREP AND PAINT ALL NEW CELLULAR PVC TRIM.
03	PREP AND PAINT ALL EXISTING SURFACES OF THE RANGE HOUSE. INCLUDING BUT NOT LIMITED TO CLAPBOARDS, TRIM AND DOOR.
04	COORDINATE WITH THE BASE FOR REINSTALLATION OF SIGNAGE AND ALL ITEMS REMOVED FROM THE STRUCTURES.

### COLOR AND MATERIAL SELECTION


MATERIAL	SELECTION
SS ALUMINUM ROOF SSR116,117,118, RR19A	MATCH ADJACENT RIFLE RANGE SS ALUMINUM ROOFS WITH SUEDE COLOR (SEE BLDG. SRR 69)
RR19A - WOOD POSTS, ROOF STRUCTURE & RANGE HOUSE	BONE WHITE (SEE B.E.A.P.)
STEEL STRUCTURE - SRR116, 117 & 118	EVERGREEN (SEE B.E.A.P)
SEE OTHER DOCUMENTS FOR ALL MATERIAL DESCRIPTIONS AND INTENDED LOCATIONS FOR INSTALLATIONS.	
NAMES INDICATED FOR COLORS, TEXTURES, AND PATTERNS OF MATERIALS ARE FOR THE PURPOSE OF SELECTION ONLY. OTHER MANUFACTURER MATERIALS MAY BE ACCEPTABLE PROVIDED MATERIALS CLOSELY MATCH COLORS, TEXTURES, AND PATTERNS INDICATED AND CONFORM TO ALL THE SPECIFICATION REQUIREMENTS. THE COLORS, TEXTURES, AND PATTERNS SELECTED BY INDICATED MANUFACTURERS ARE NOT INTENDED TO LIMIT SELECTION OF SIMILAR PRODUCTS	

### PHASING PLAN


PROJECT TO BE PHASED AS FOLLOWS:  
PHASE I: SRR19A AND SRR116 TO COMPLETION  
PHASE II: SRR117 TO COMPLETION  
PHASE III: SRR118 TO COMPLETION  
  
SRR116, 117, AND 118: TWO OF THESE BLDGS MUST BE OPERATIONAL AND AVAILABLE FOR USE DURING THE ENTIRE PROJECT. NO WORK TO BE DONE ON THE TWO BLDGS THAT ARE AVAILABLE FOR USE

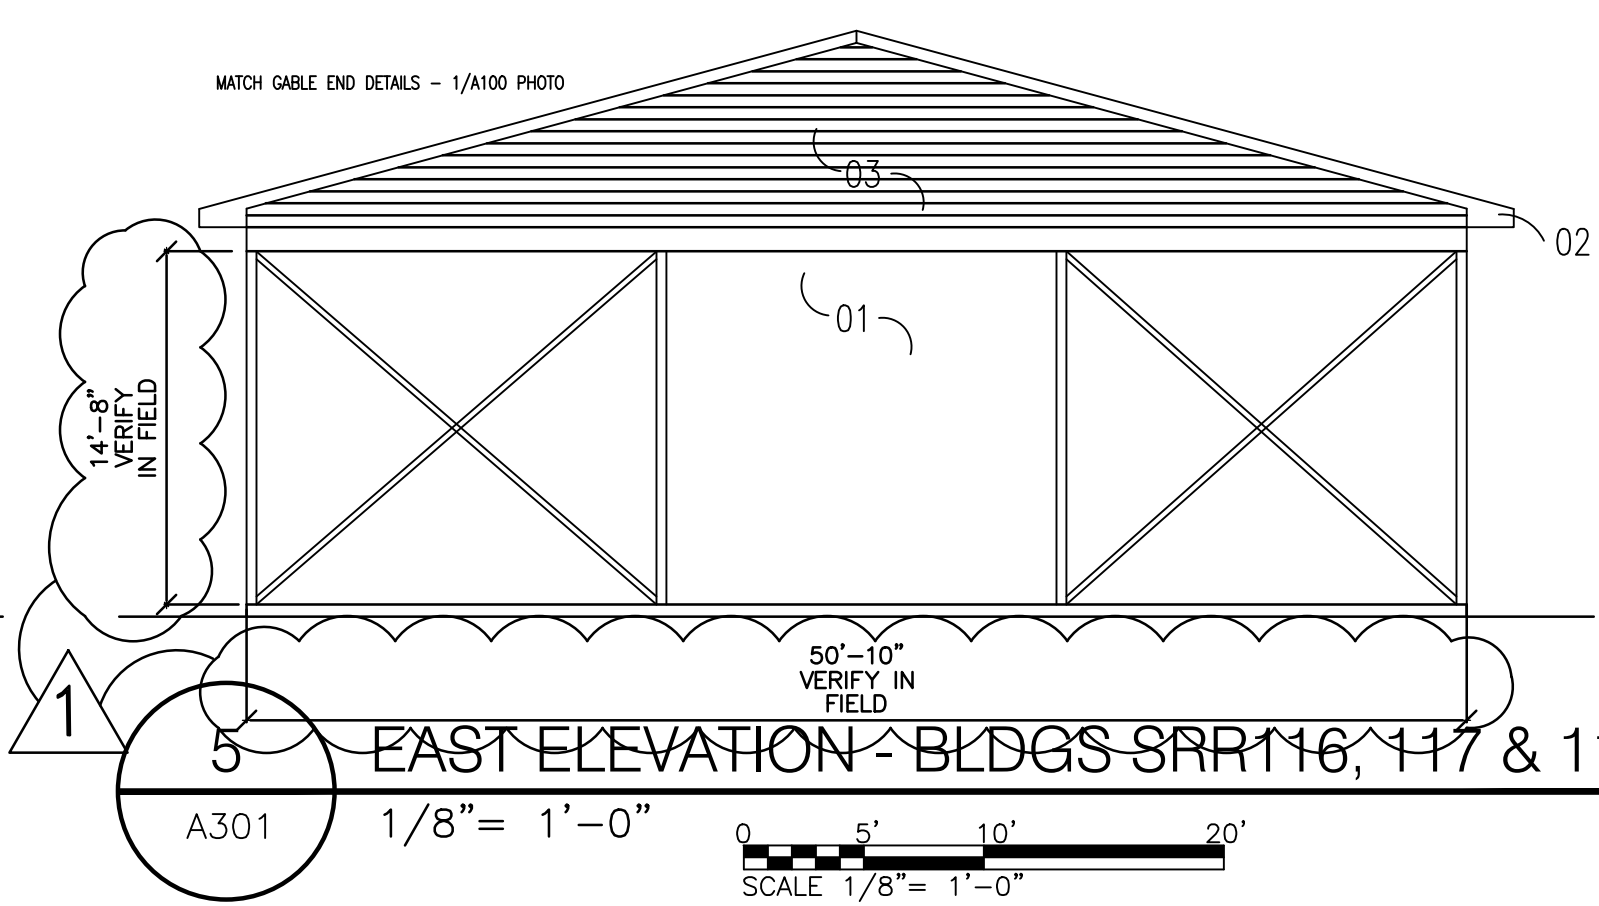


5 EAST ELEVATION - BLDGS SRR116, 117 & 118  
A301 1/8" = 1'-0" SCALE 1/8" = 1'-0"

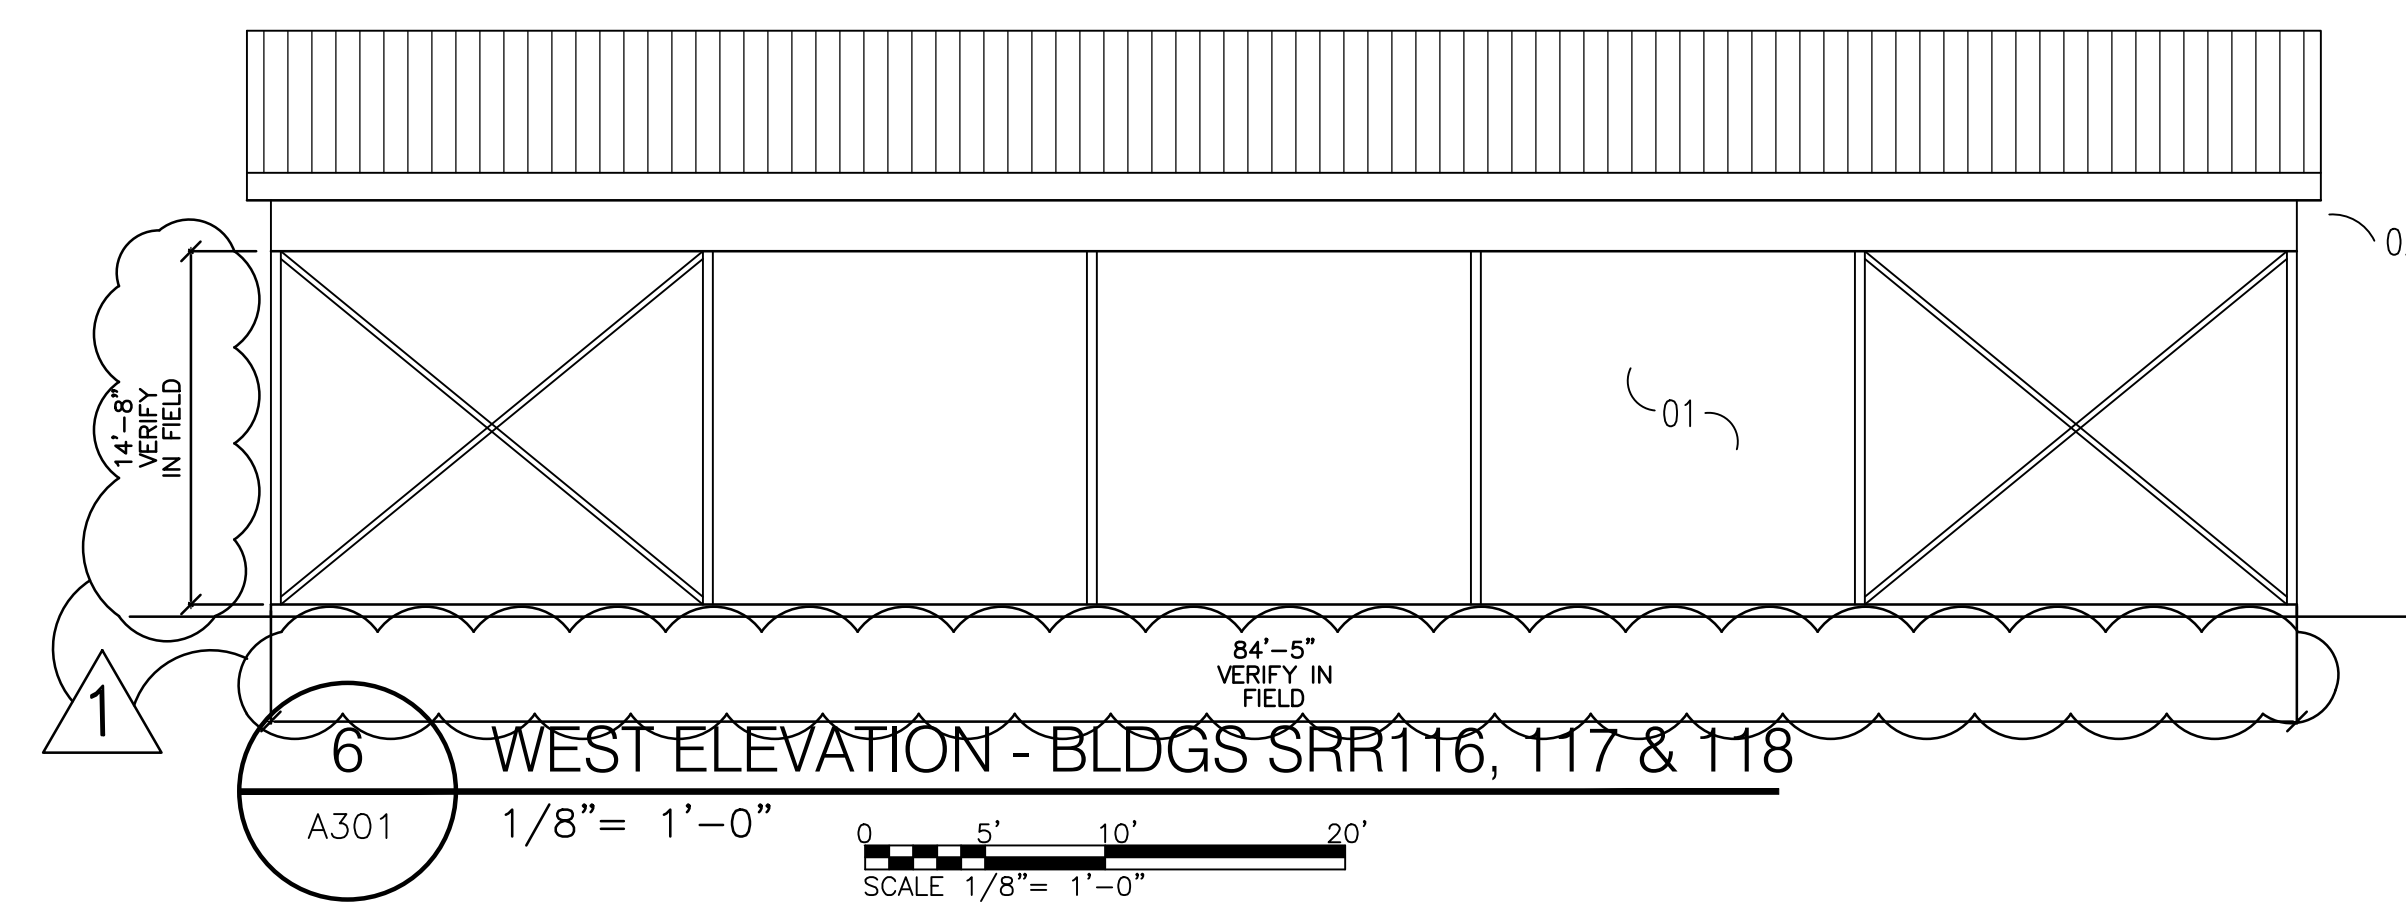

6 WEST ELEVATION - BLDGS SRR116, 117 & 118  
A301 1/8" = 1'-0" SCALE 1/8" = 1'-0"

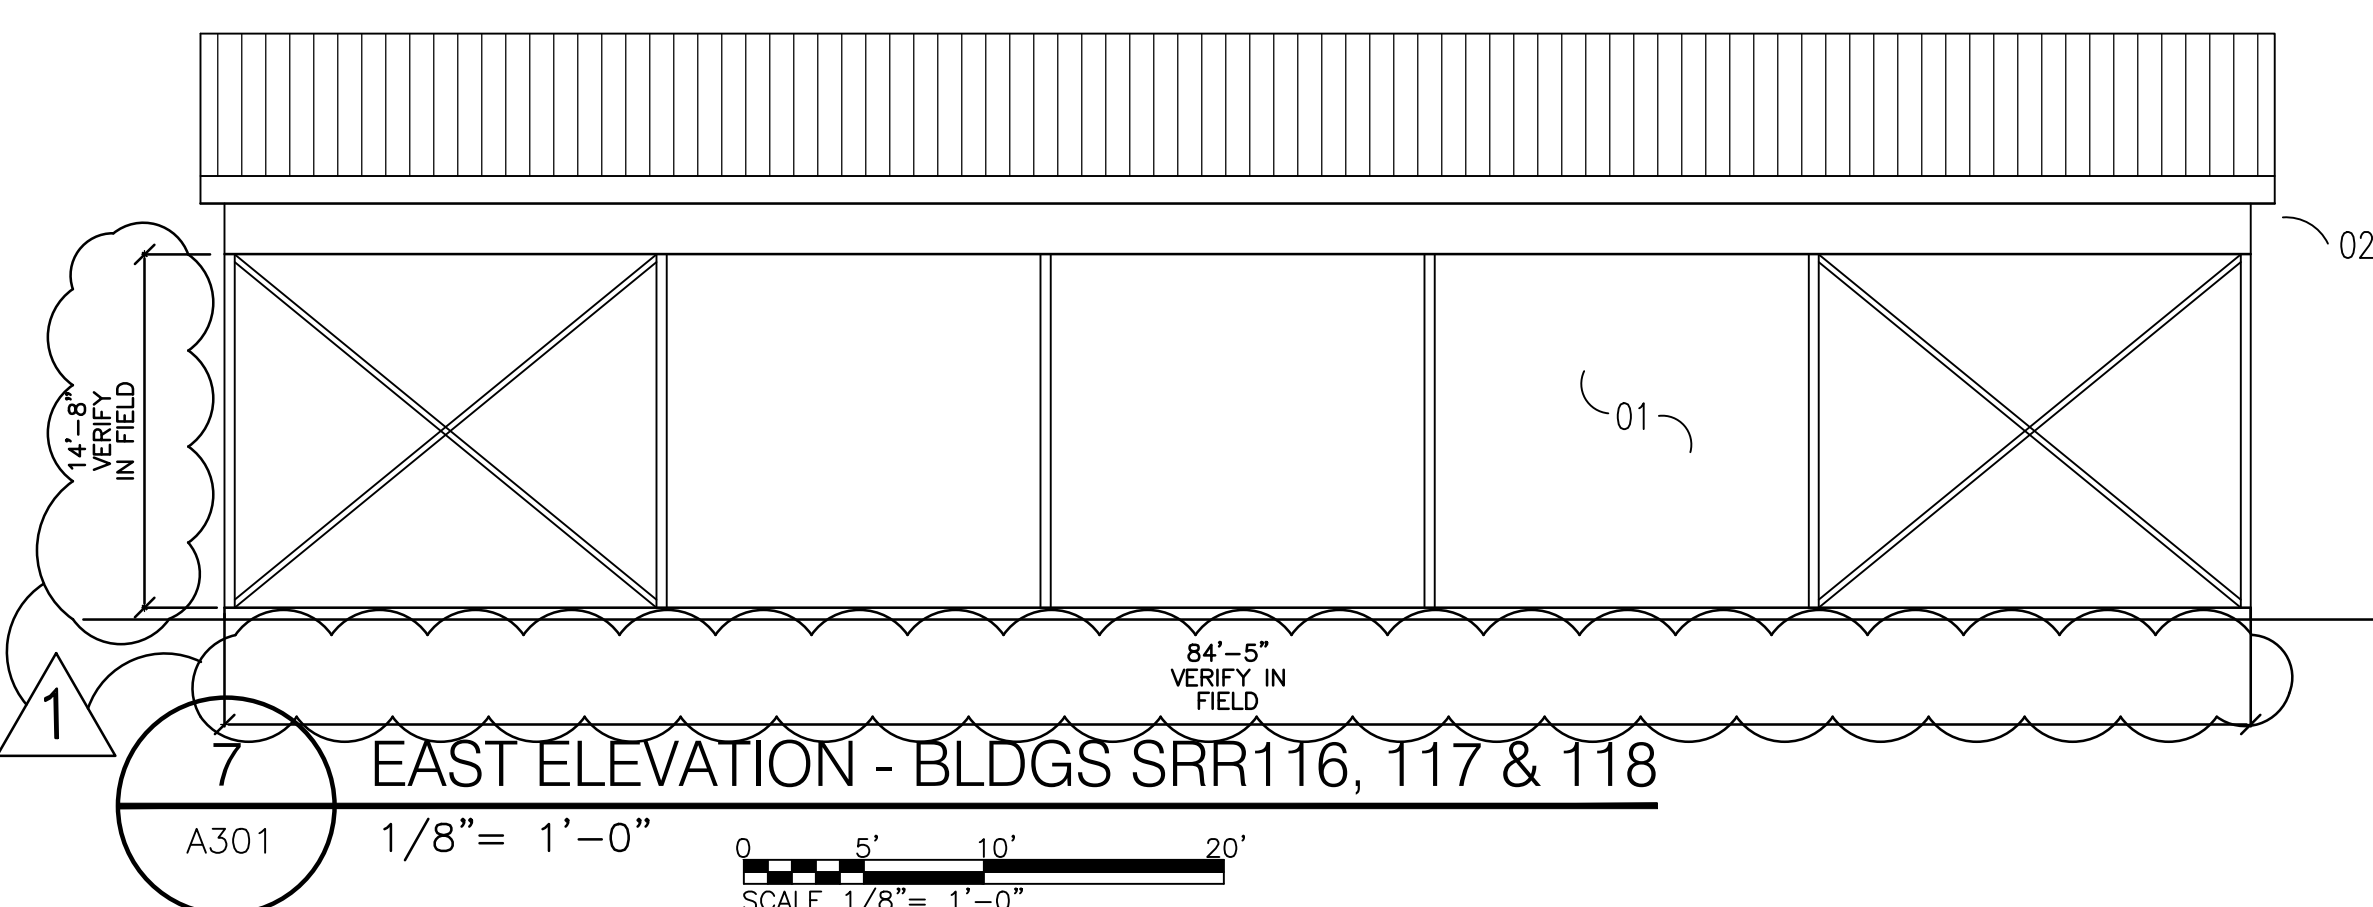

7 EAST ELEVATION - BLDGS SRR116, 117 & 118  
A301 1/8" = 1'-0" SCALE 1/8" = 1'-0"

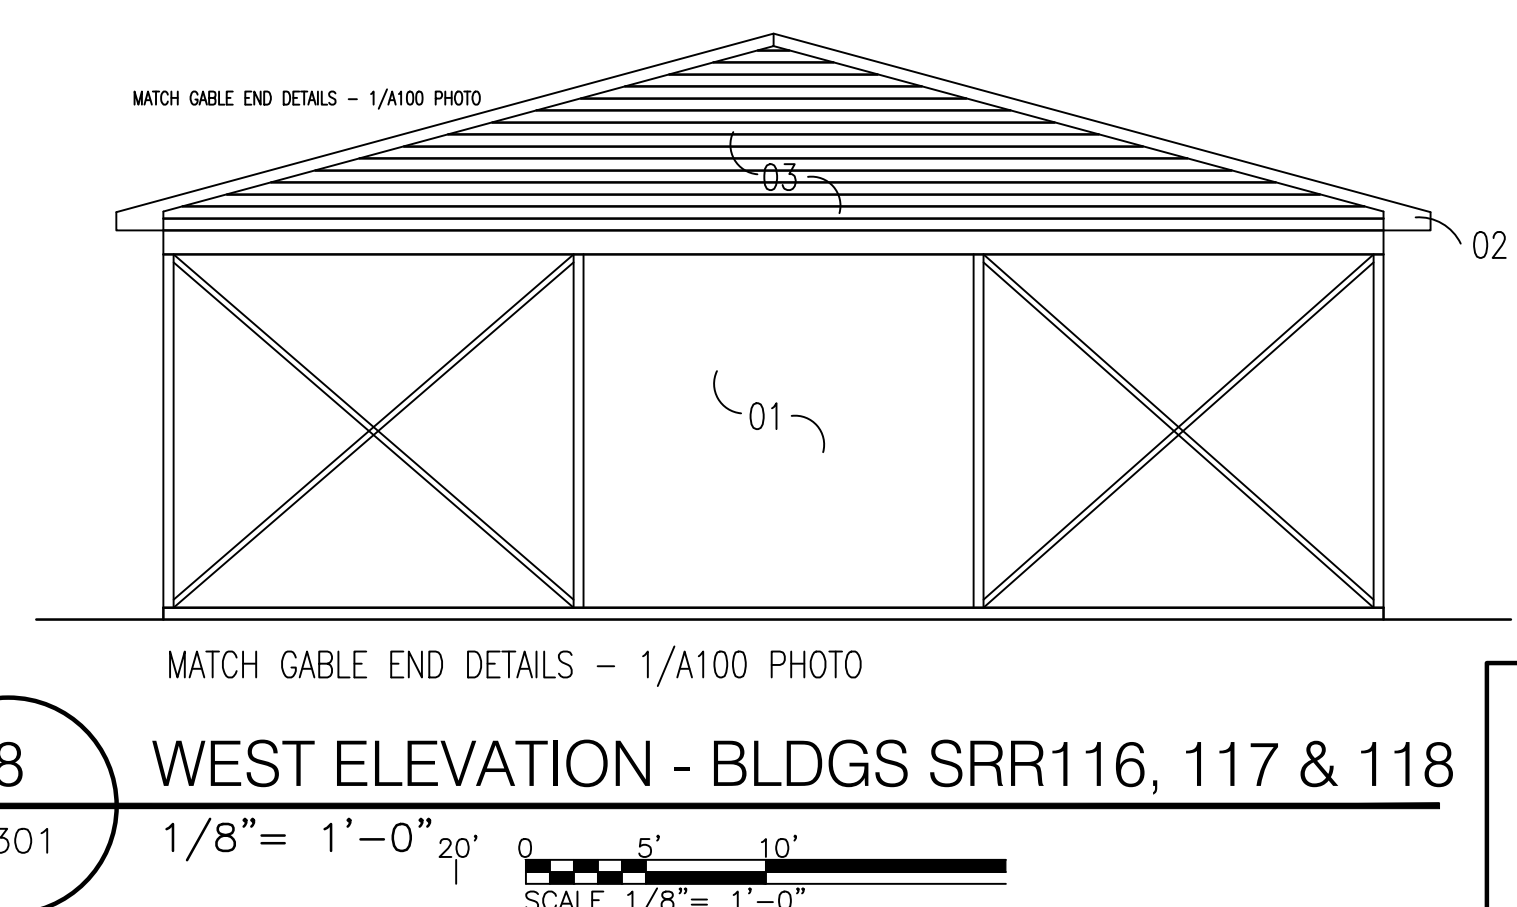

8 WEST ELEVATION - BLDGS SRR116, 117 & 118  
A301 1/8" = 1'-0" SCALE 1/8" = 1'-0"

### DISCLOSURE OF INFORMATION CONTRACTOR SHALL COMPLY AS FOLLOWS:

- A. THE CONTRACTOR SHALL NOT RELEASE TO ANYONE OUTSIDE THE CONTRACTOR'S ORGANIZATION ANY UNCLASSIFIED INFORMATION, REGARDLESS OF MEDIUM (E.G., FILM, TAPE, DOCUMENT), PERTAINING TO ANY PART OF THIS CONTRACT OR ANY PROGRAM RELATED TO THIS CONTRACT OR ANY PROGRAM RELATED TO THIS CONTRACT, UNLESS:
- (1) THE CONTRACTING OFFICER HAS GIVEN PRIOR WRITTEN APPROVAL; OR
  - (2) THE INFORMATION IS OTHERWISE IN THE PUBLIC DOMAIN BEFORE THE DATE OF RELEASE.
- B. REQUESTS FOR APPROVAL SHALL IDENTIFY THE SPECIFIC INFORMATION TO BE RELEASED, THE MEDIUM TO BE USED, AND THE PURPOSE FOR THE RELEASE. THE CONTRACTOR SHALL SUBMIT ITS REQUEST TO THE CONTRACTING OFFICER AT LEAST 45 DAYS BEFORE THE PROPOSED DATE FOR RELEASE.
- C. THE CONTRACTOR AGREES TO INCLUDE A SIMILAR REQUIREMENT IN EACH SUBCONTRACT UNDER THIS CONTRACT. SUBCONTRACTORS SHALL SUBMIT REQUESTS FOR AUTHORIZATION TO RELEASE THROUGH THE PRIME CONTRACTOR TO THE CONTRACTING OFFICER.


1 9/7/2021 AMENDMENT

08/24/2021


A301

DEPARTMENT OF THE NAVY NAVAL FACILITIES ENGINEERING COMMAND		MARINE CORPS BASE CAMP LEJEUNE, NORTH CAROLINA	
DES. <b>JOE BACE</b>	DR. <b>JOE BACE</b>	STRUCTURAL REPAIRS & RE-ROOFING BLDGS SRR116, 117, 118 & 19A	
CHK. <b>GUSTAVO DE LUCA</b>	SUBMITTED BY: <b>JOE BACE</b>	ELEVATIONS & FINISH SCHEDULE	
DESIGN DIR. <b>THOMAS BURTON</b>	APPROVED: PWO OR OICC: <b>08/12/2021</b>	SIZE <b>E1</b>	CODE IDENT. NO. <b>80091</b>
SATISFACTORY TO:	DATE:	SCALE: <b>NOTED</b>	SPEC. <b>21-0006</b>
		NAVAC DRAWING NO. <b>60035497</b>	
		CONST. CONTR. NO.	
		SHEET: <b>7 OF 8</b>	




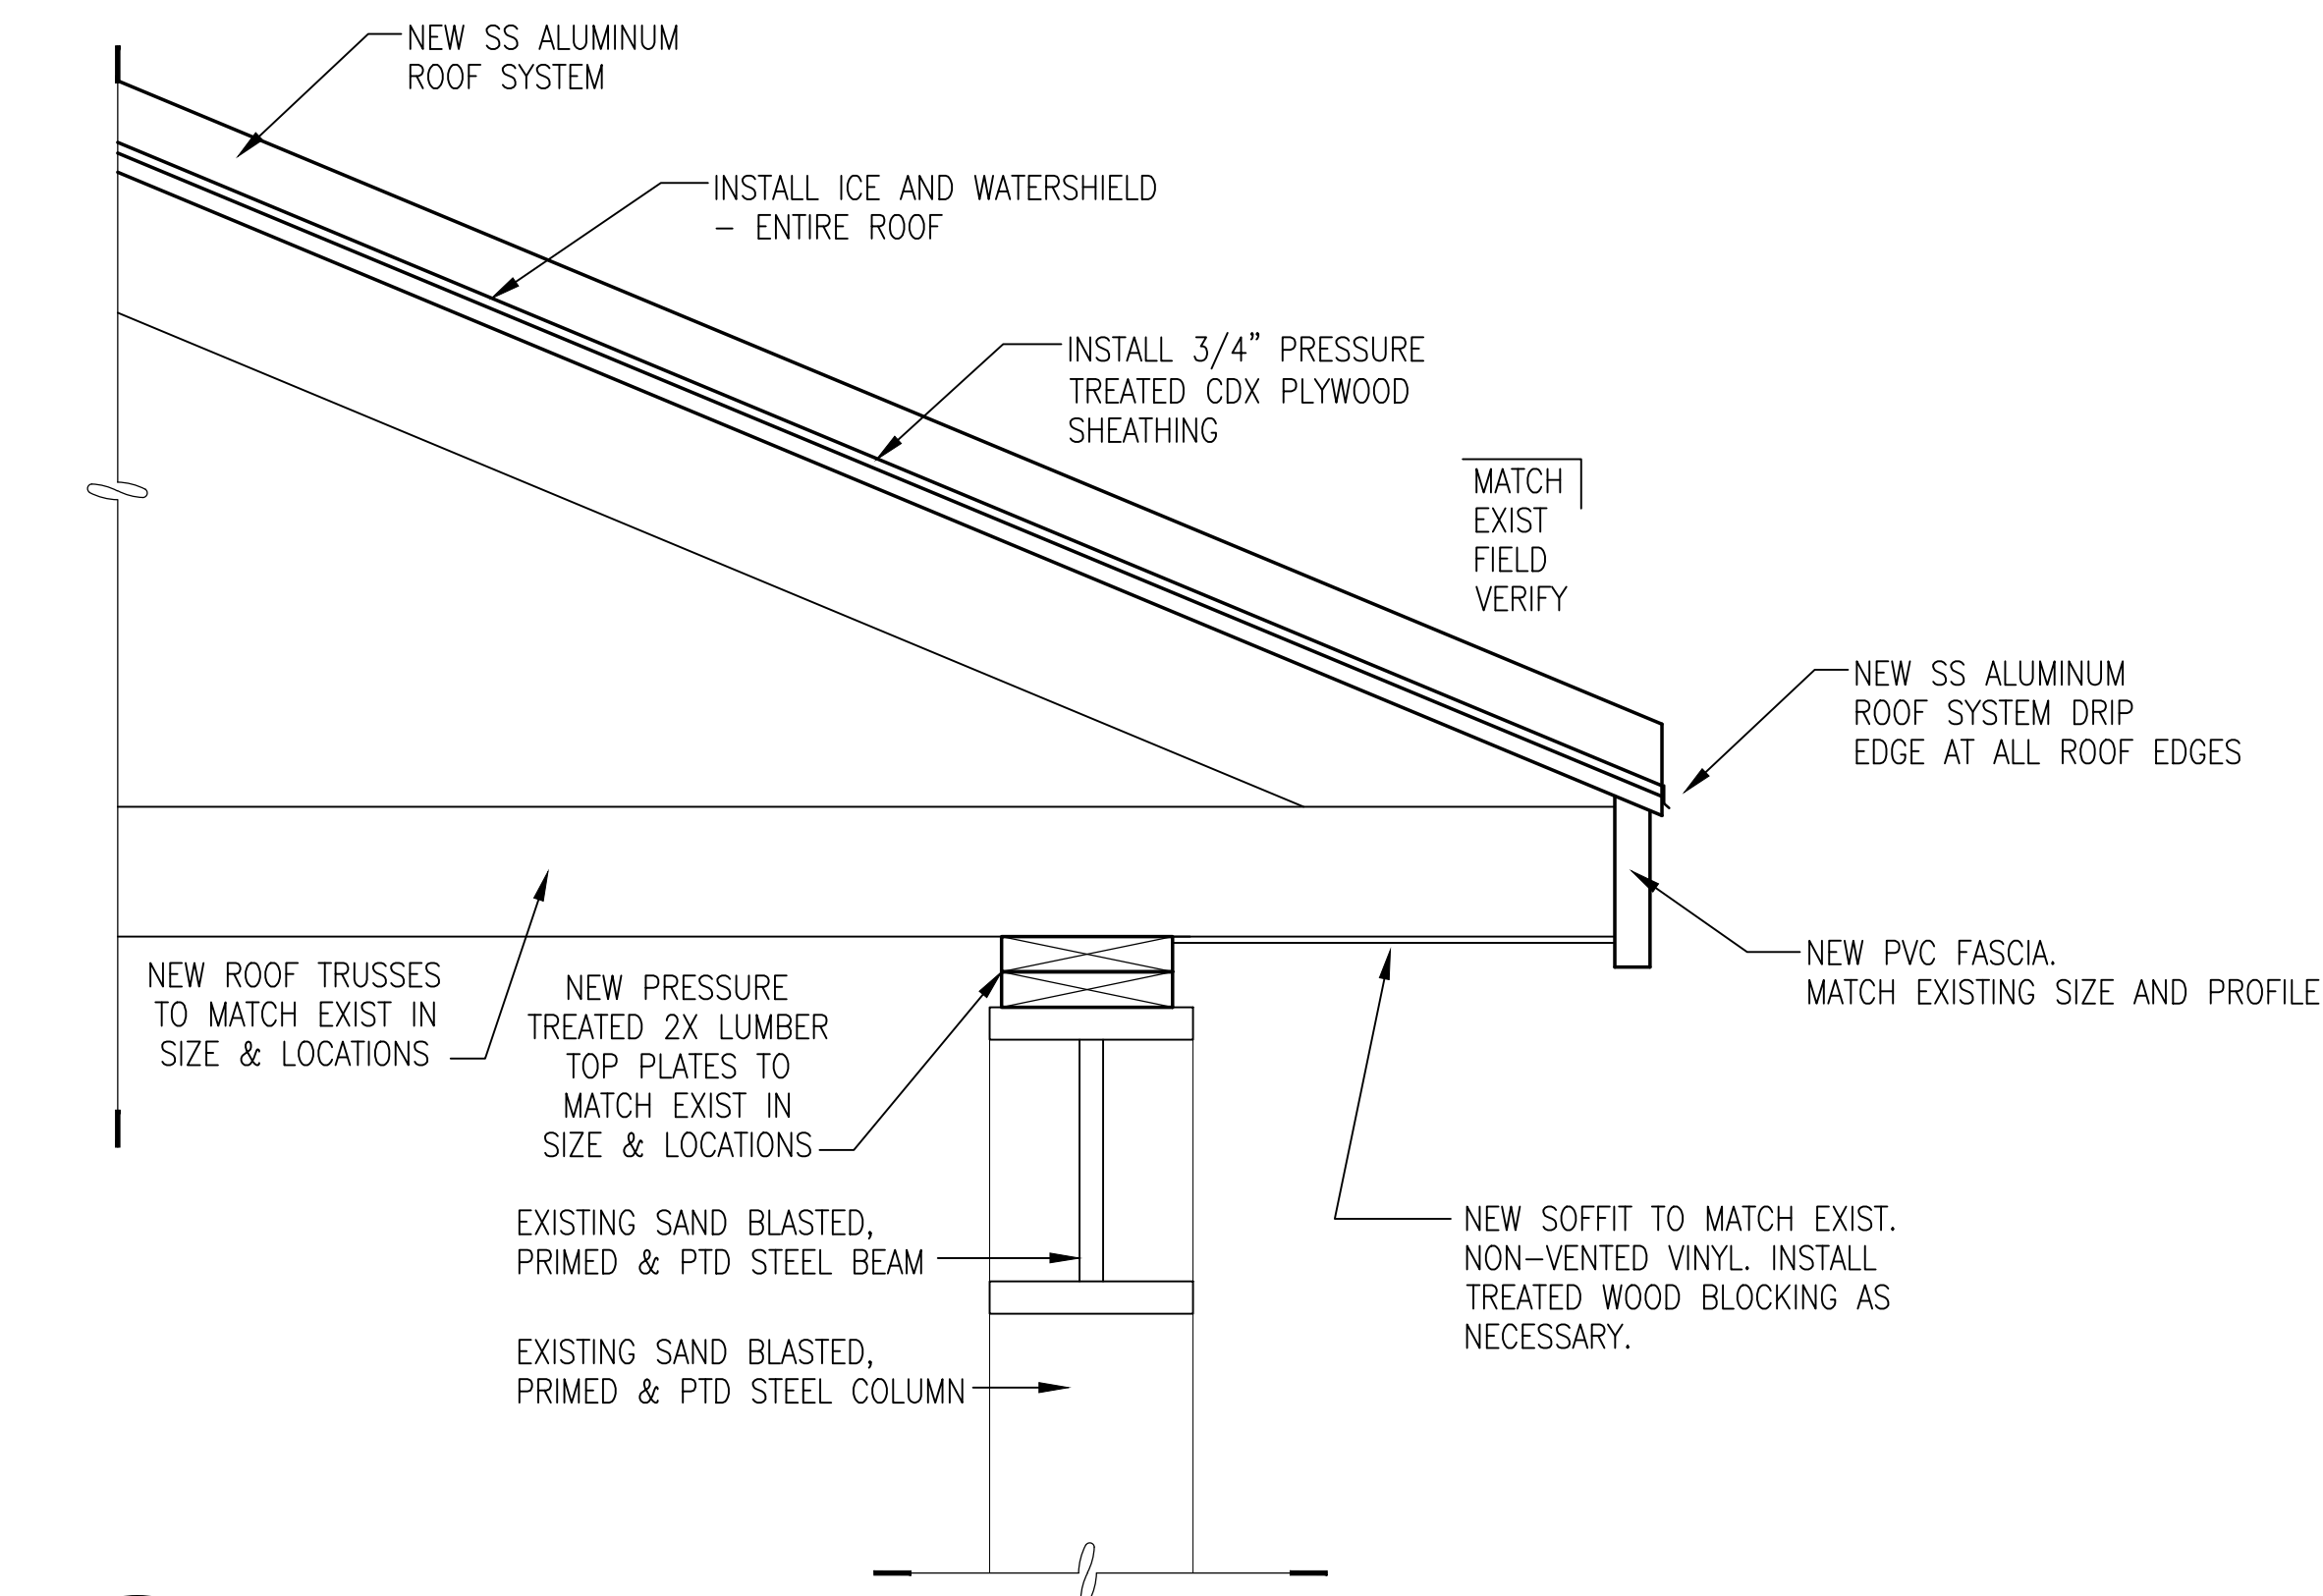


**1** EAVES DETAIL - BLDGS SRR116, 117, & 118  
A401 NOT TO SCALE

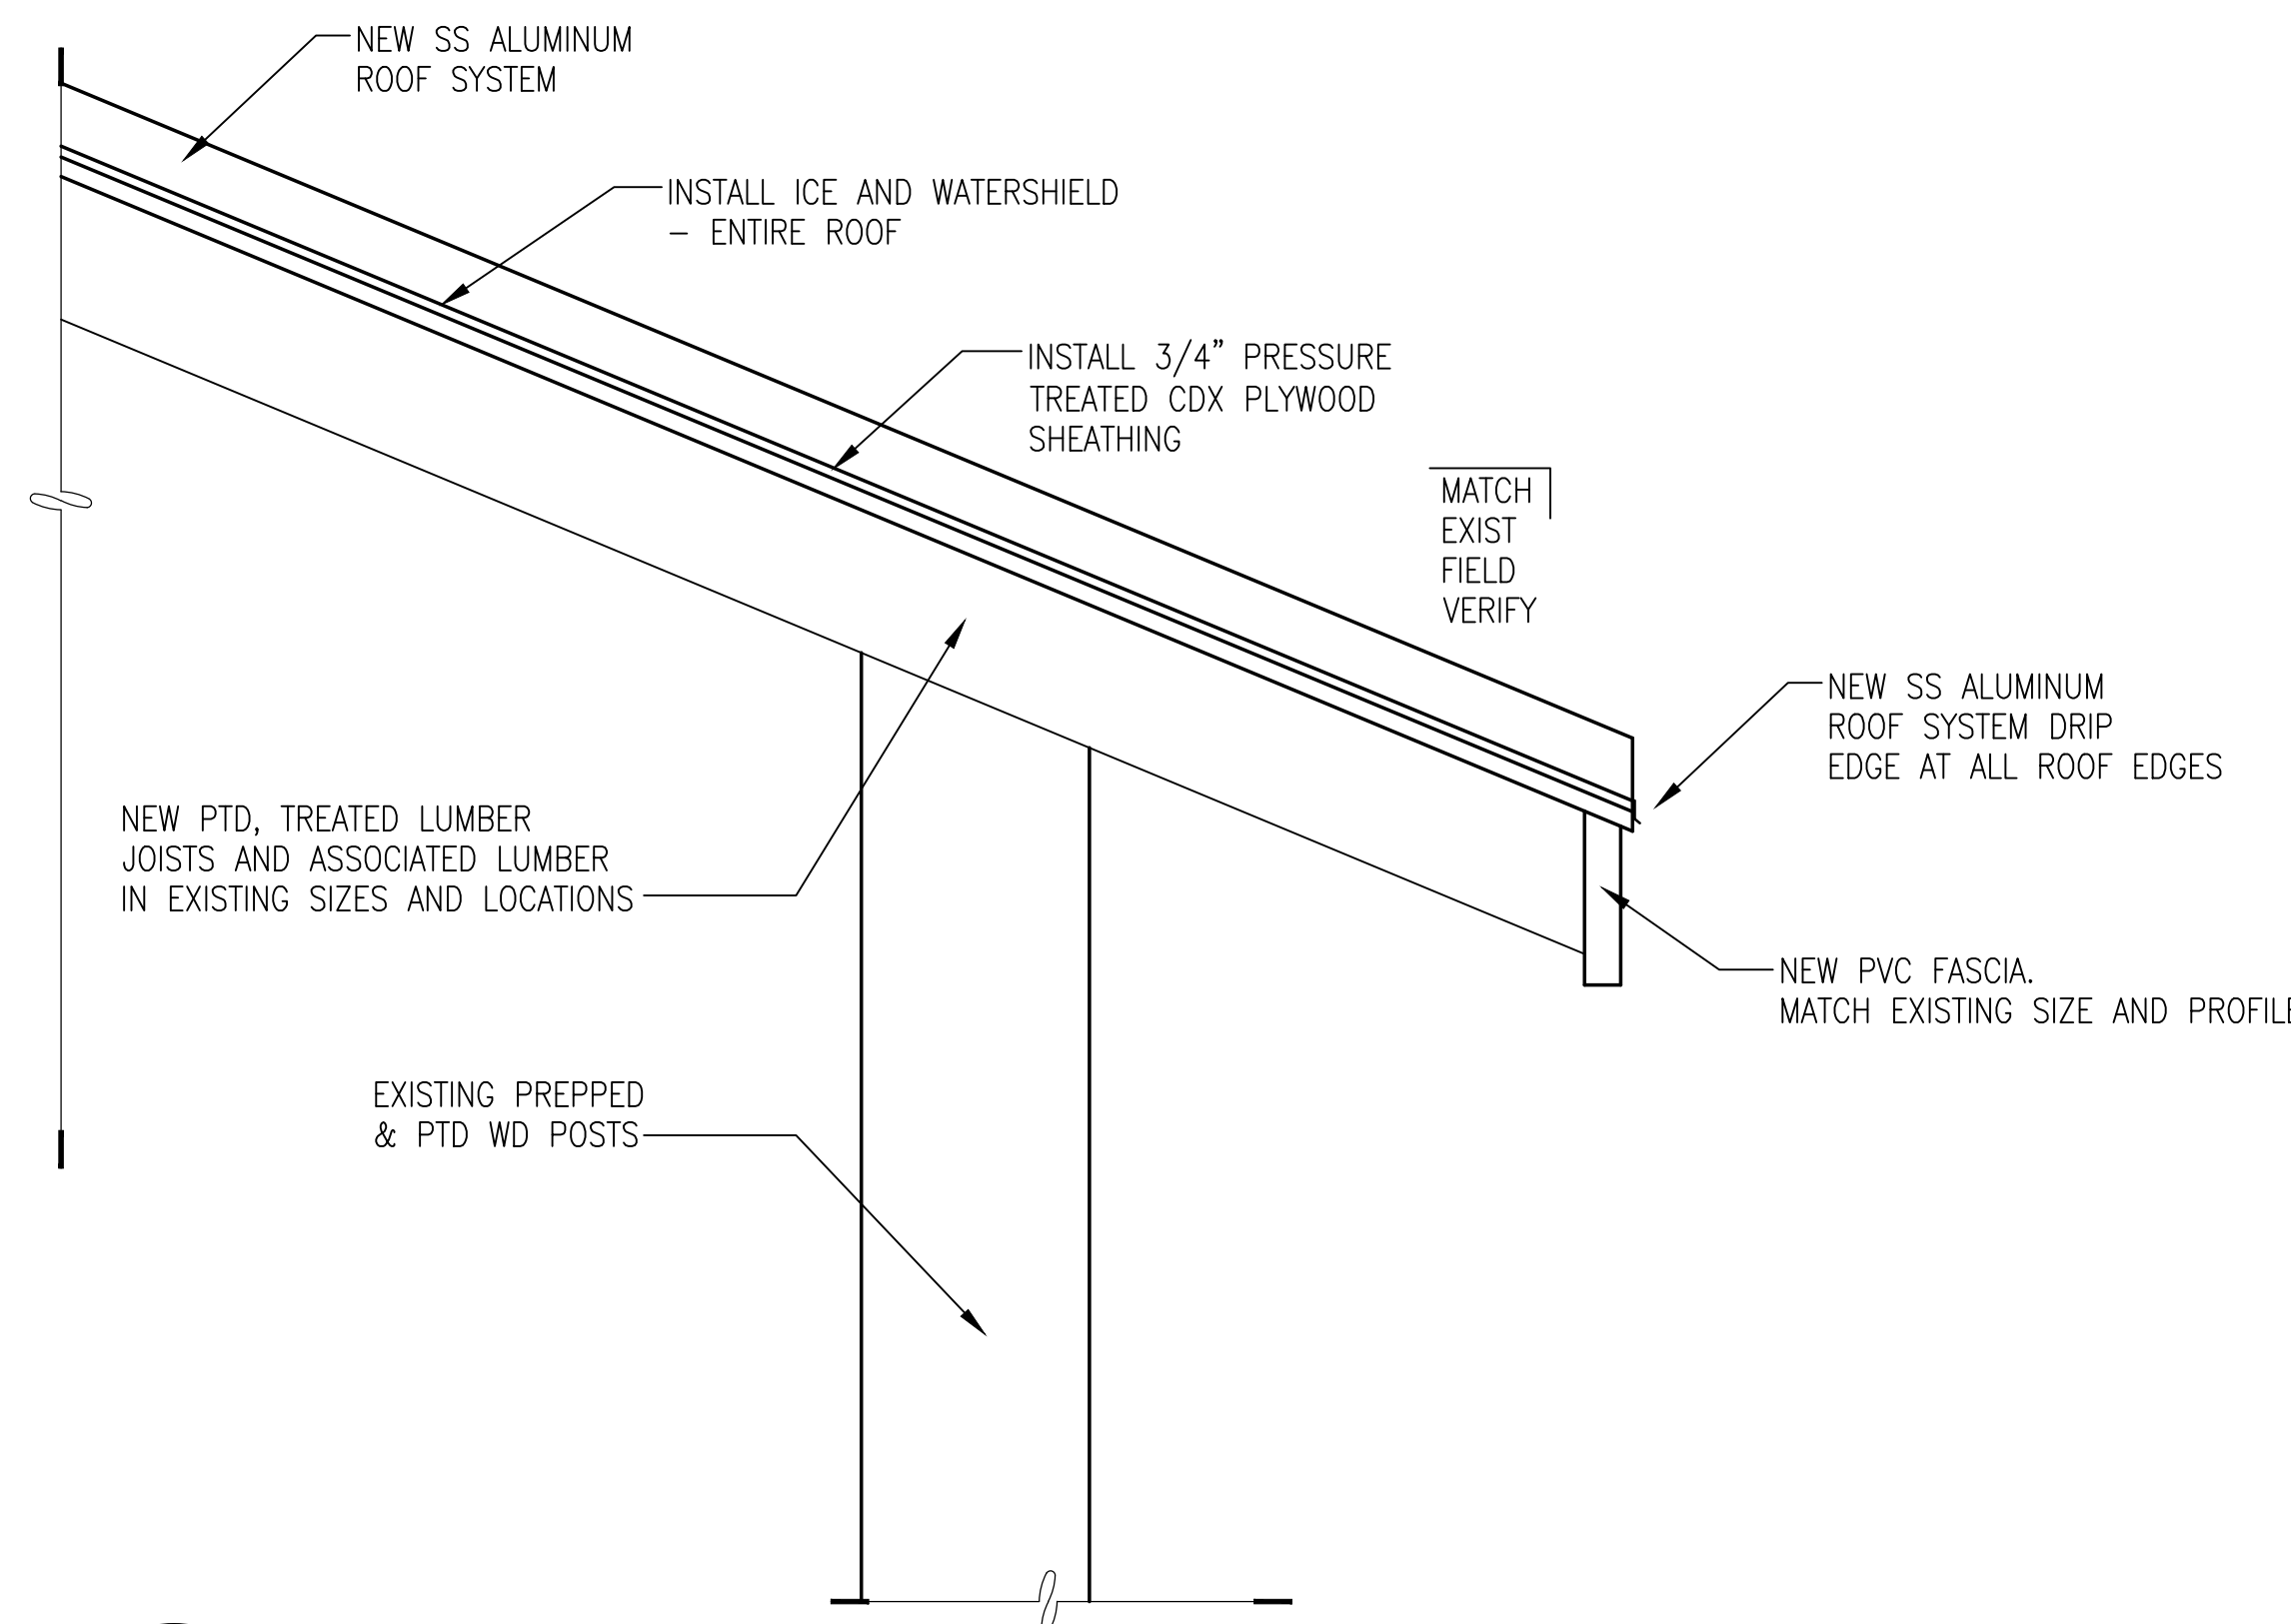


**2** EAVES DETAIL - BLDG SRR19A  
A401 NOT TO SCALE

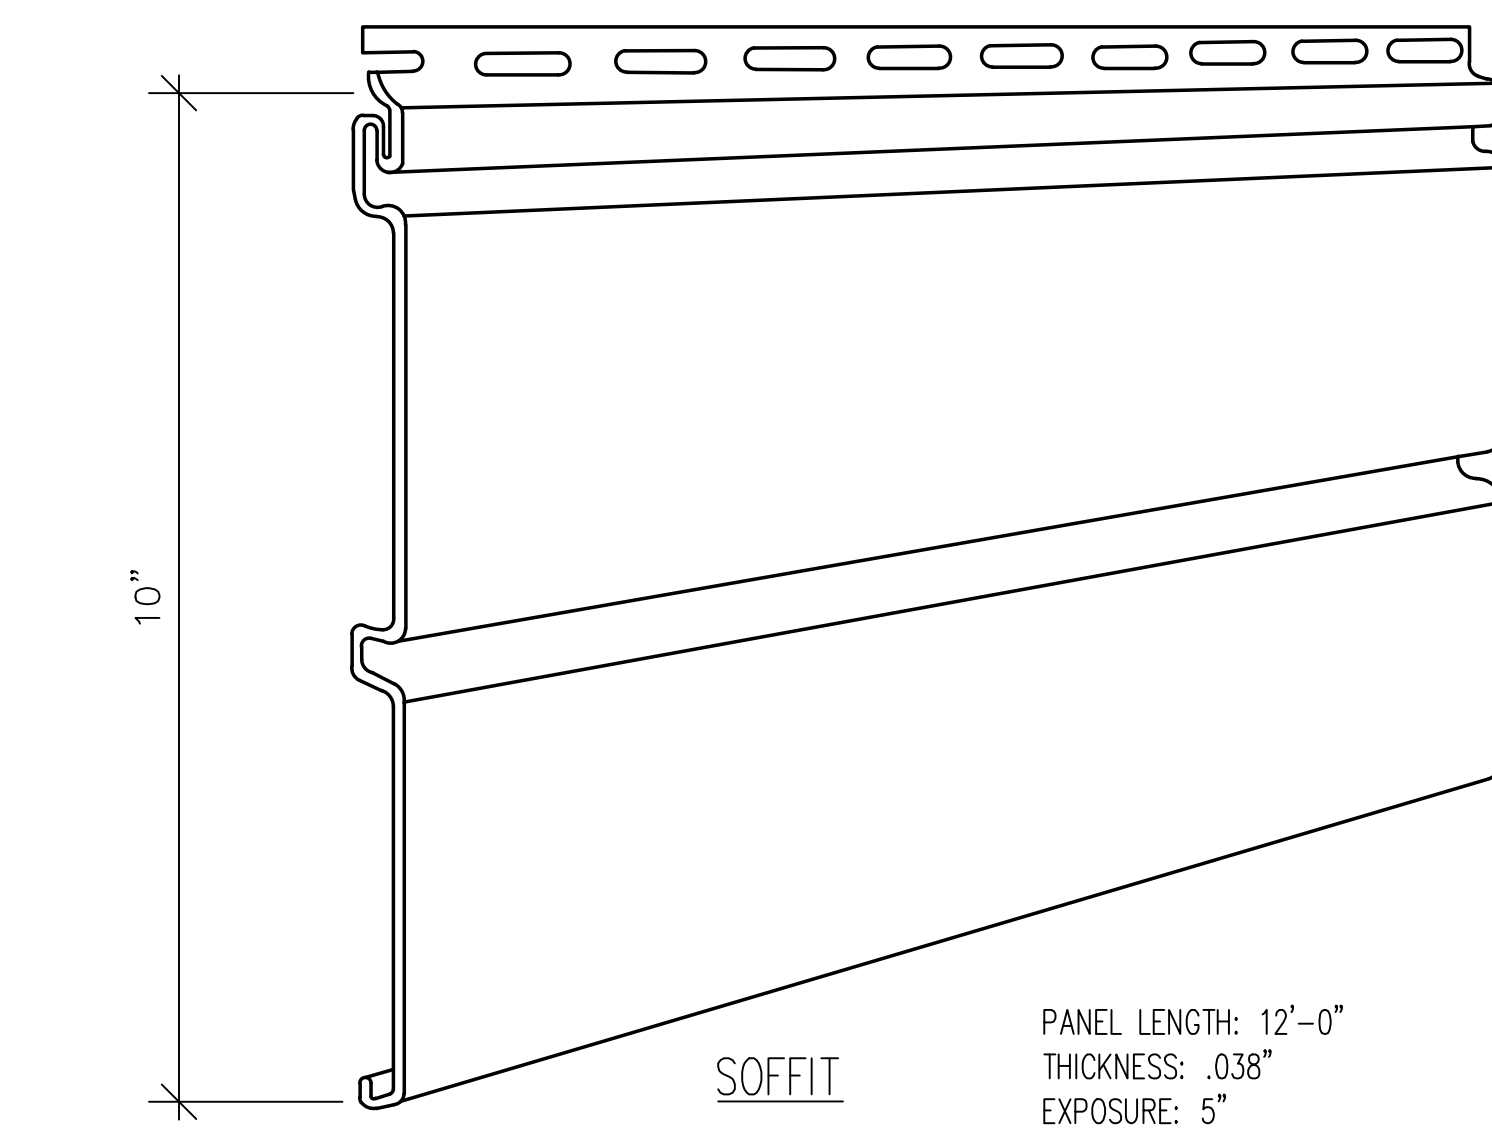


**3** VINYL SOFFIT PROFILE  
A401 NOT TO SCALE

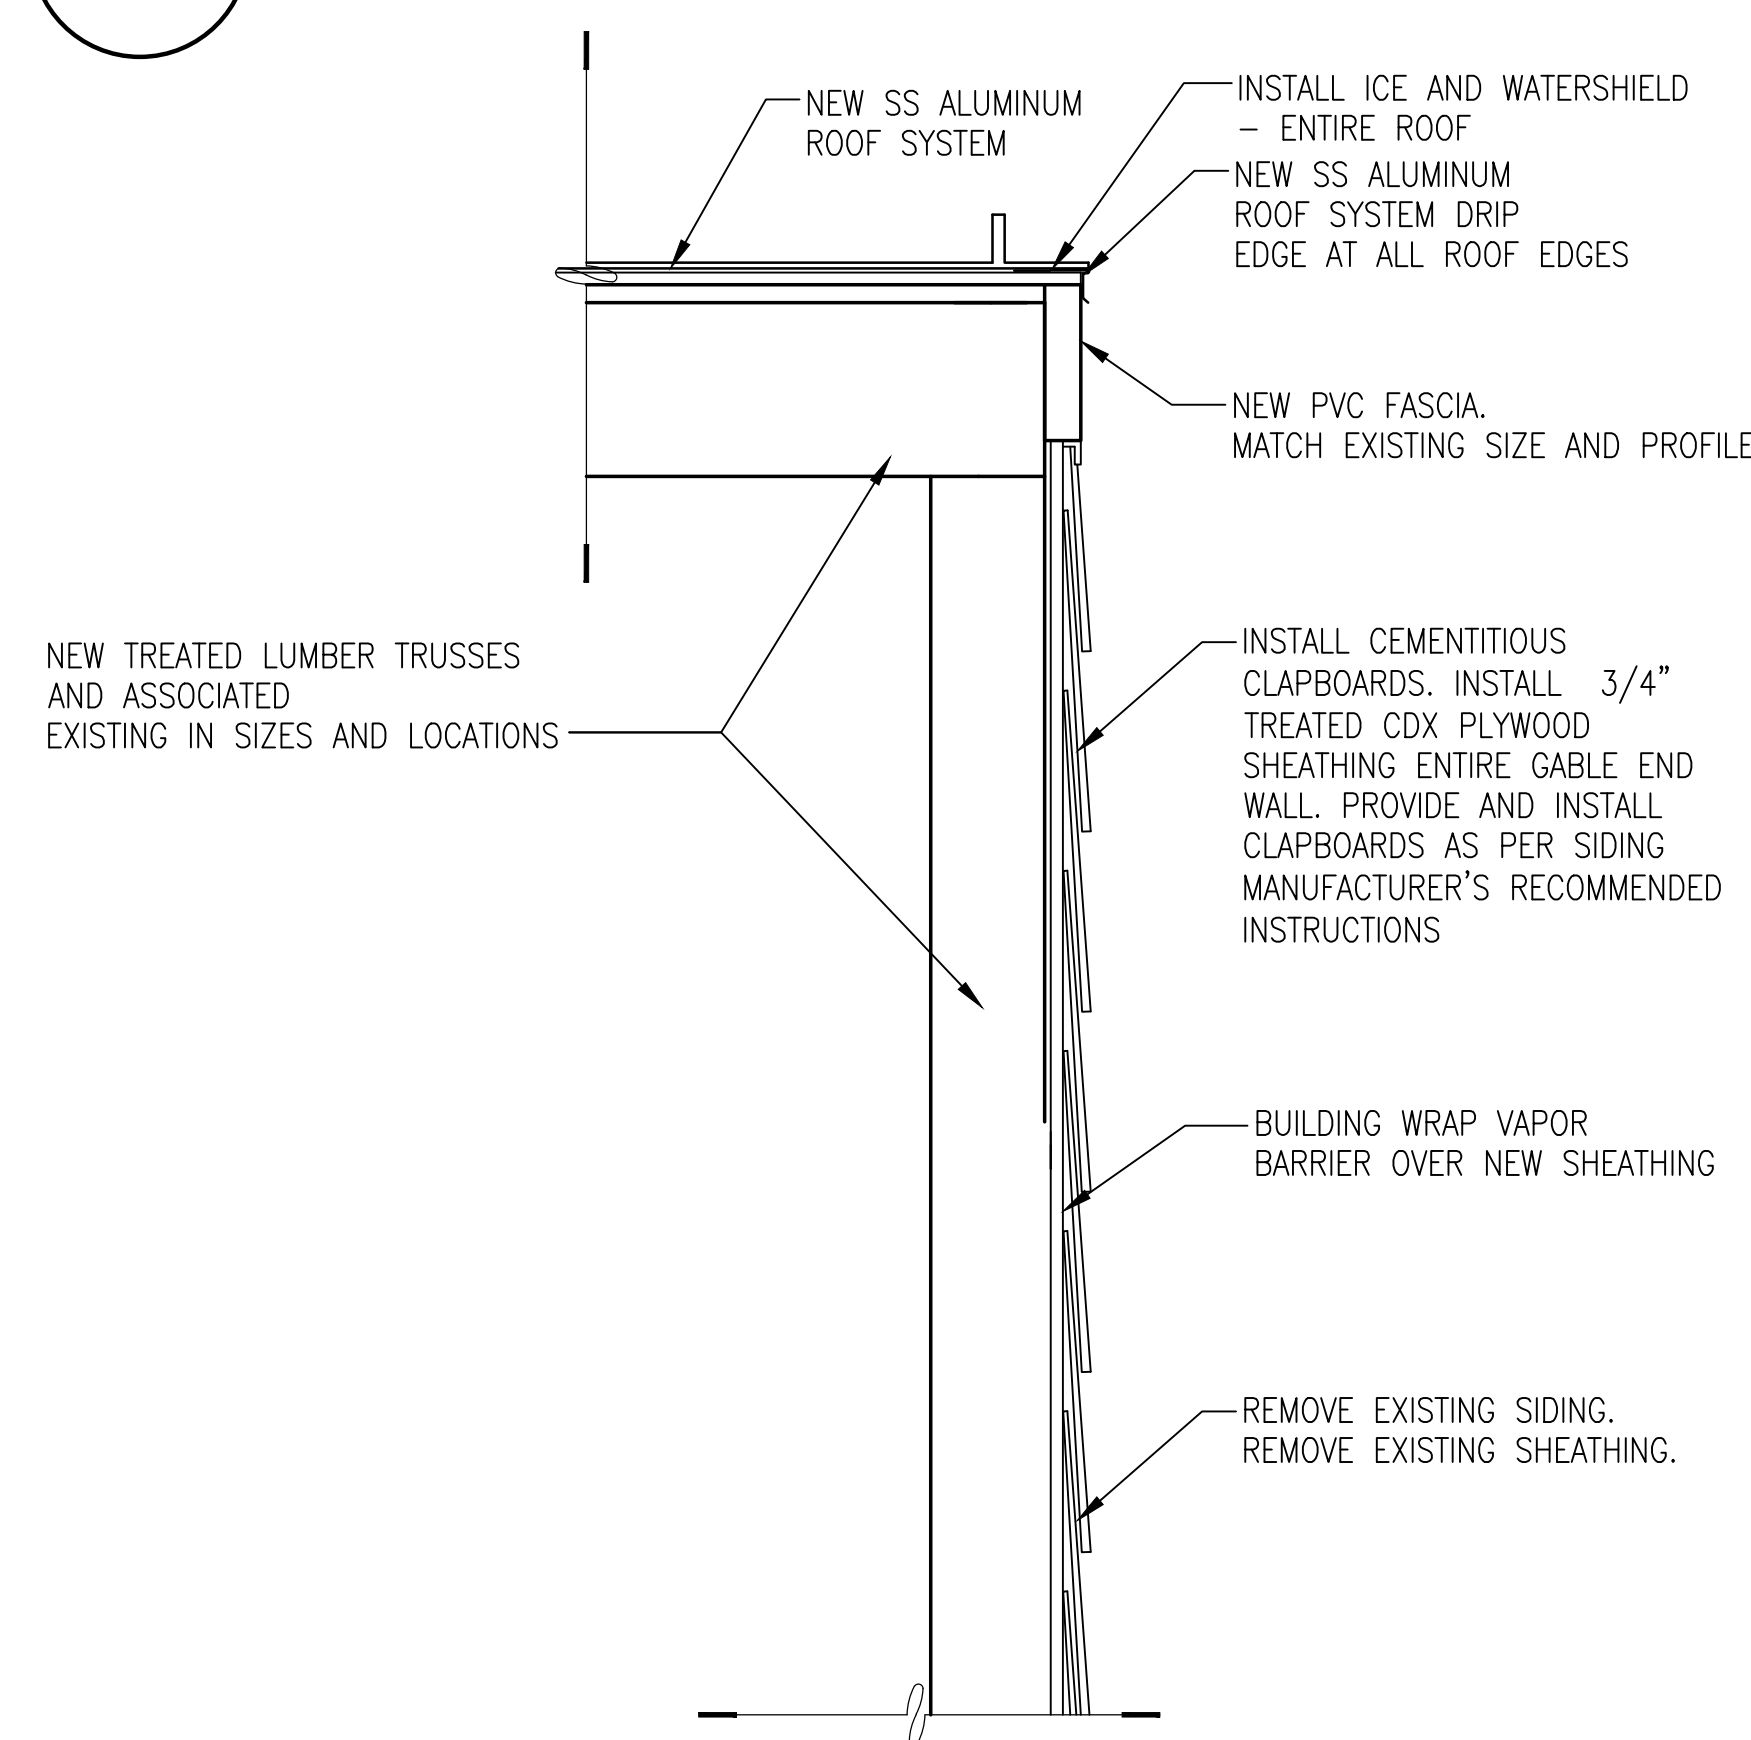


**4** GABLE ROOF EDGE DETAIL - BLDGS SRR116, 117, & 118  
A401 NOT TO SCALE

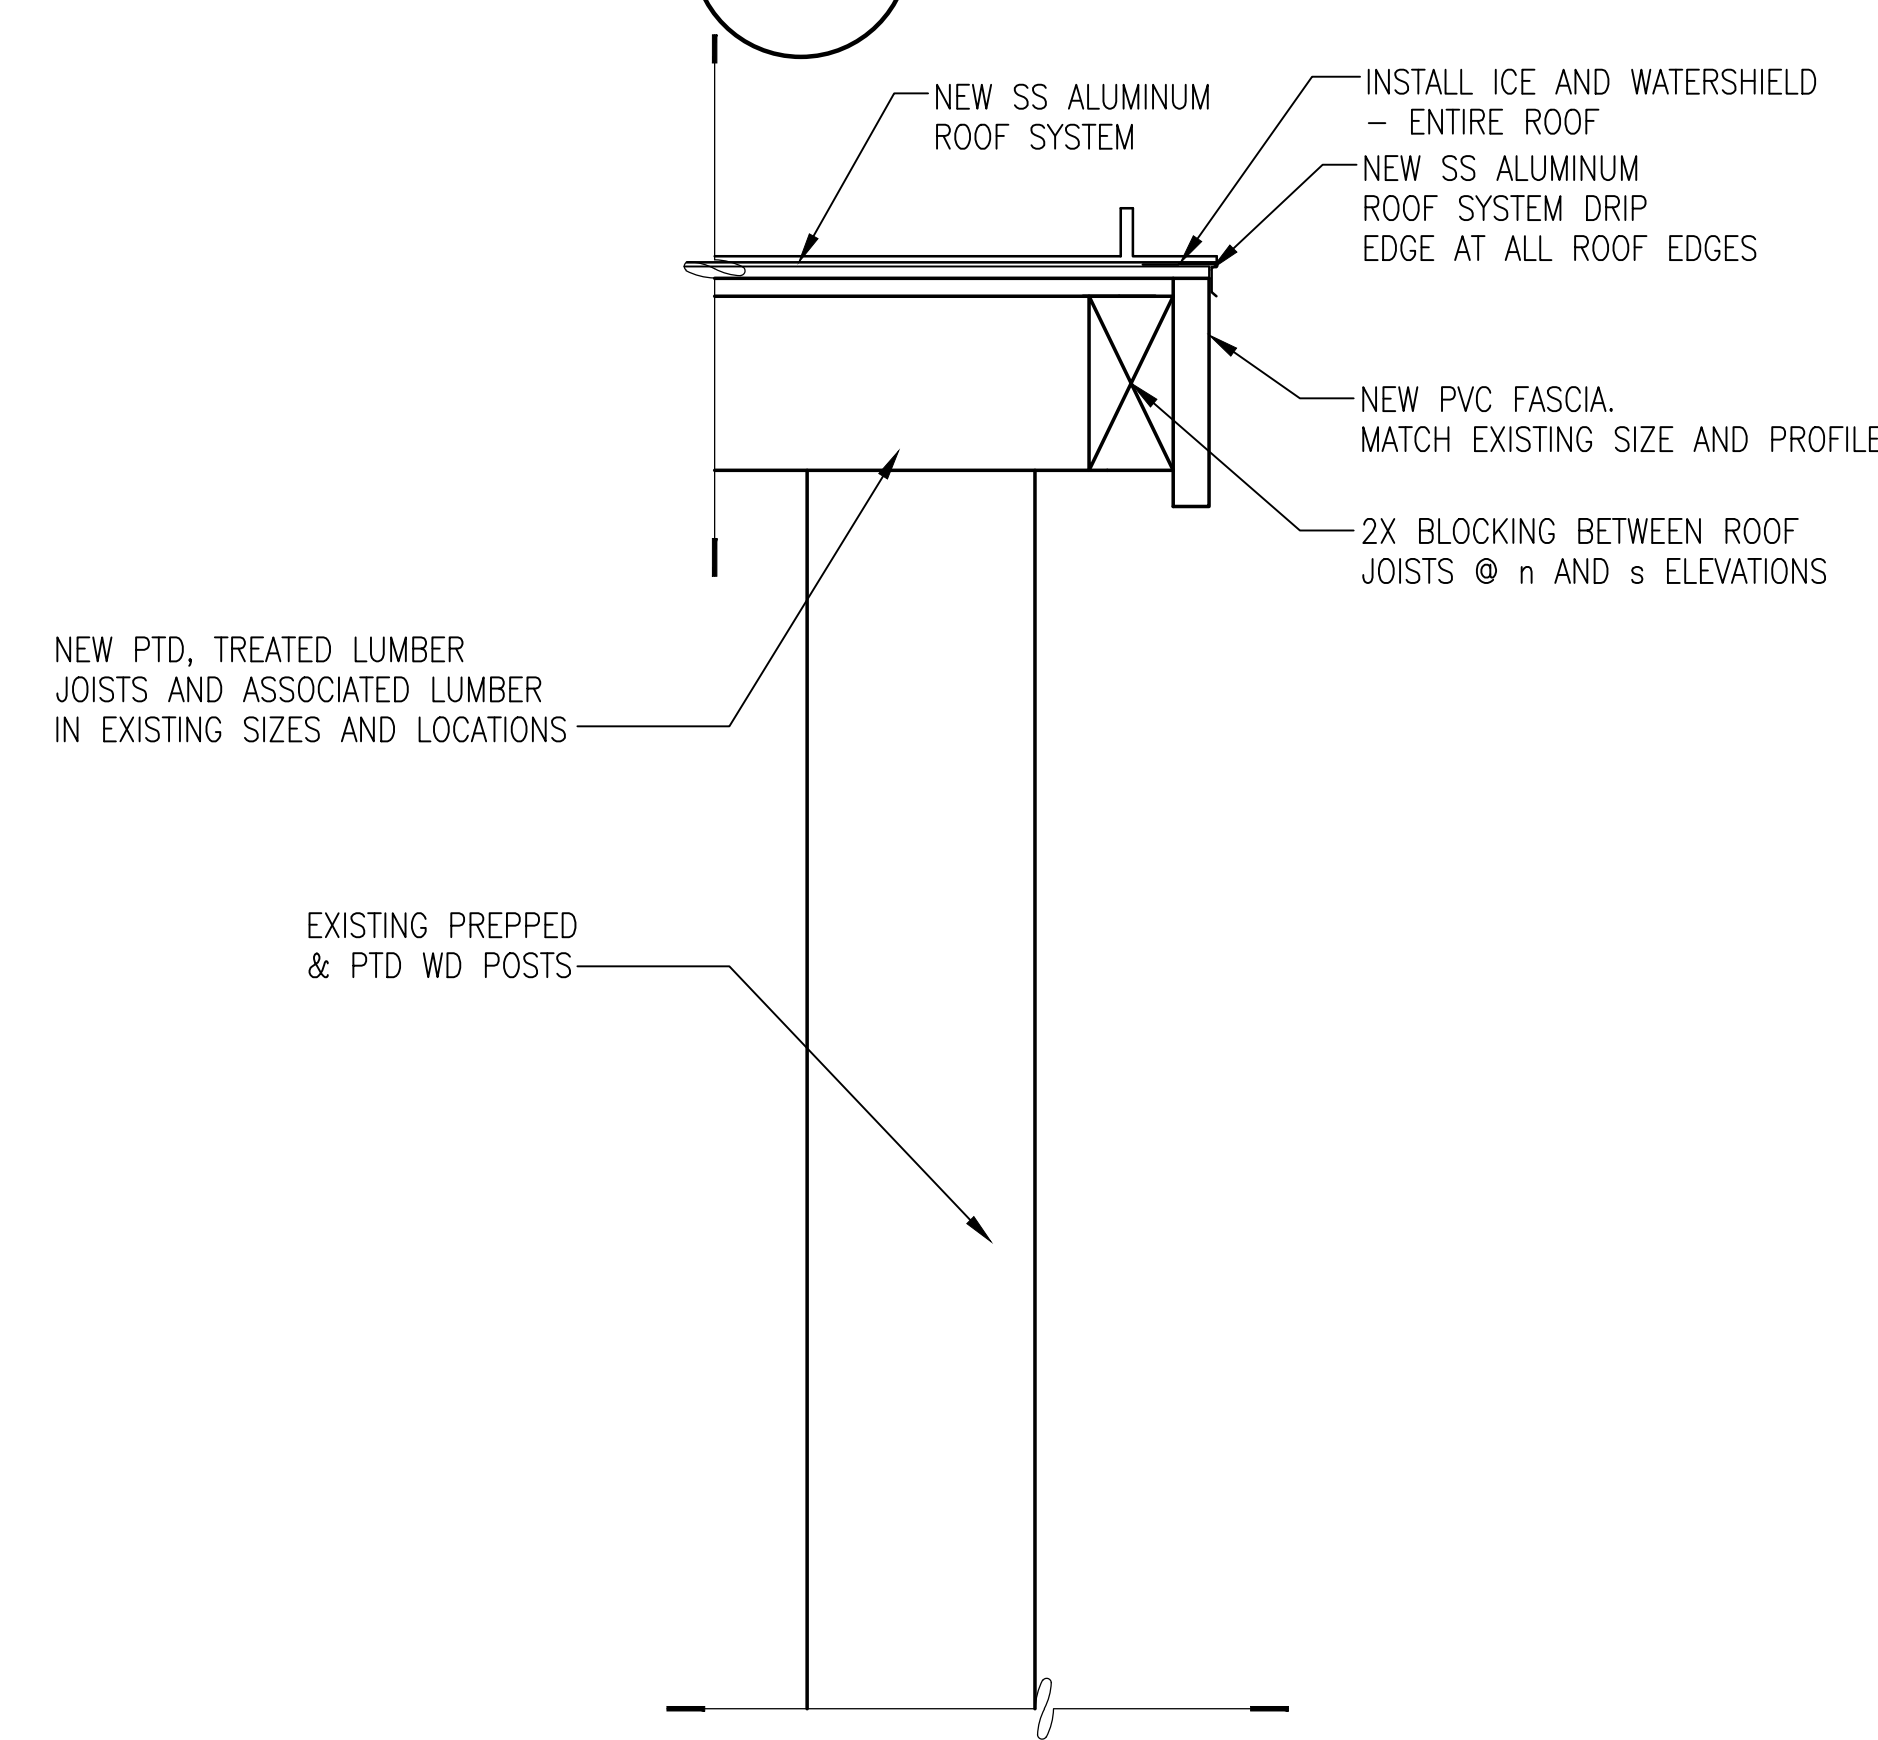


**5** ROOF EDGE DETAIL - BLDG SRR19A  
A401 NOT TO SCALE

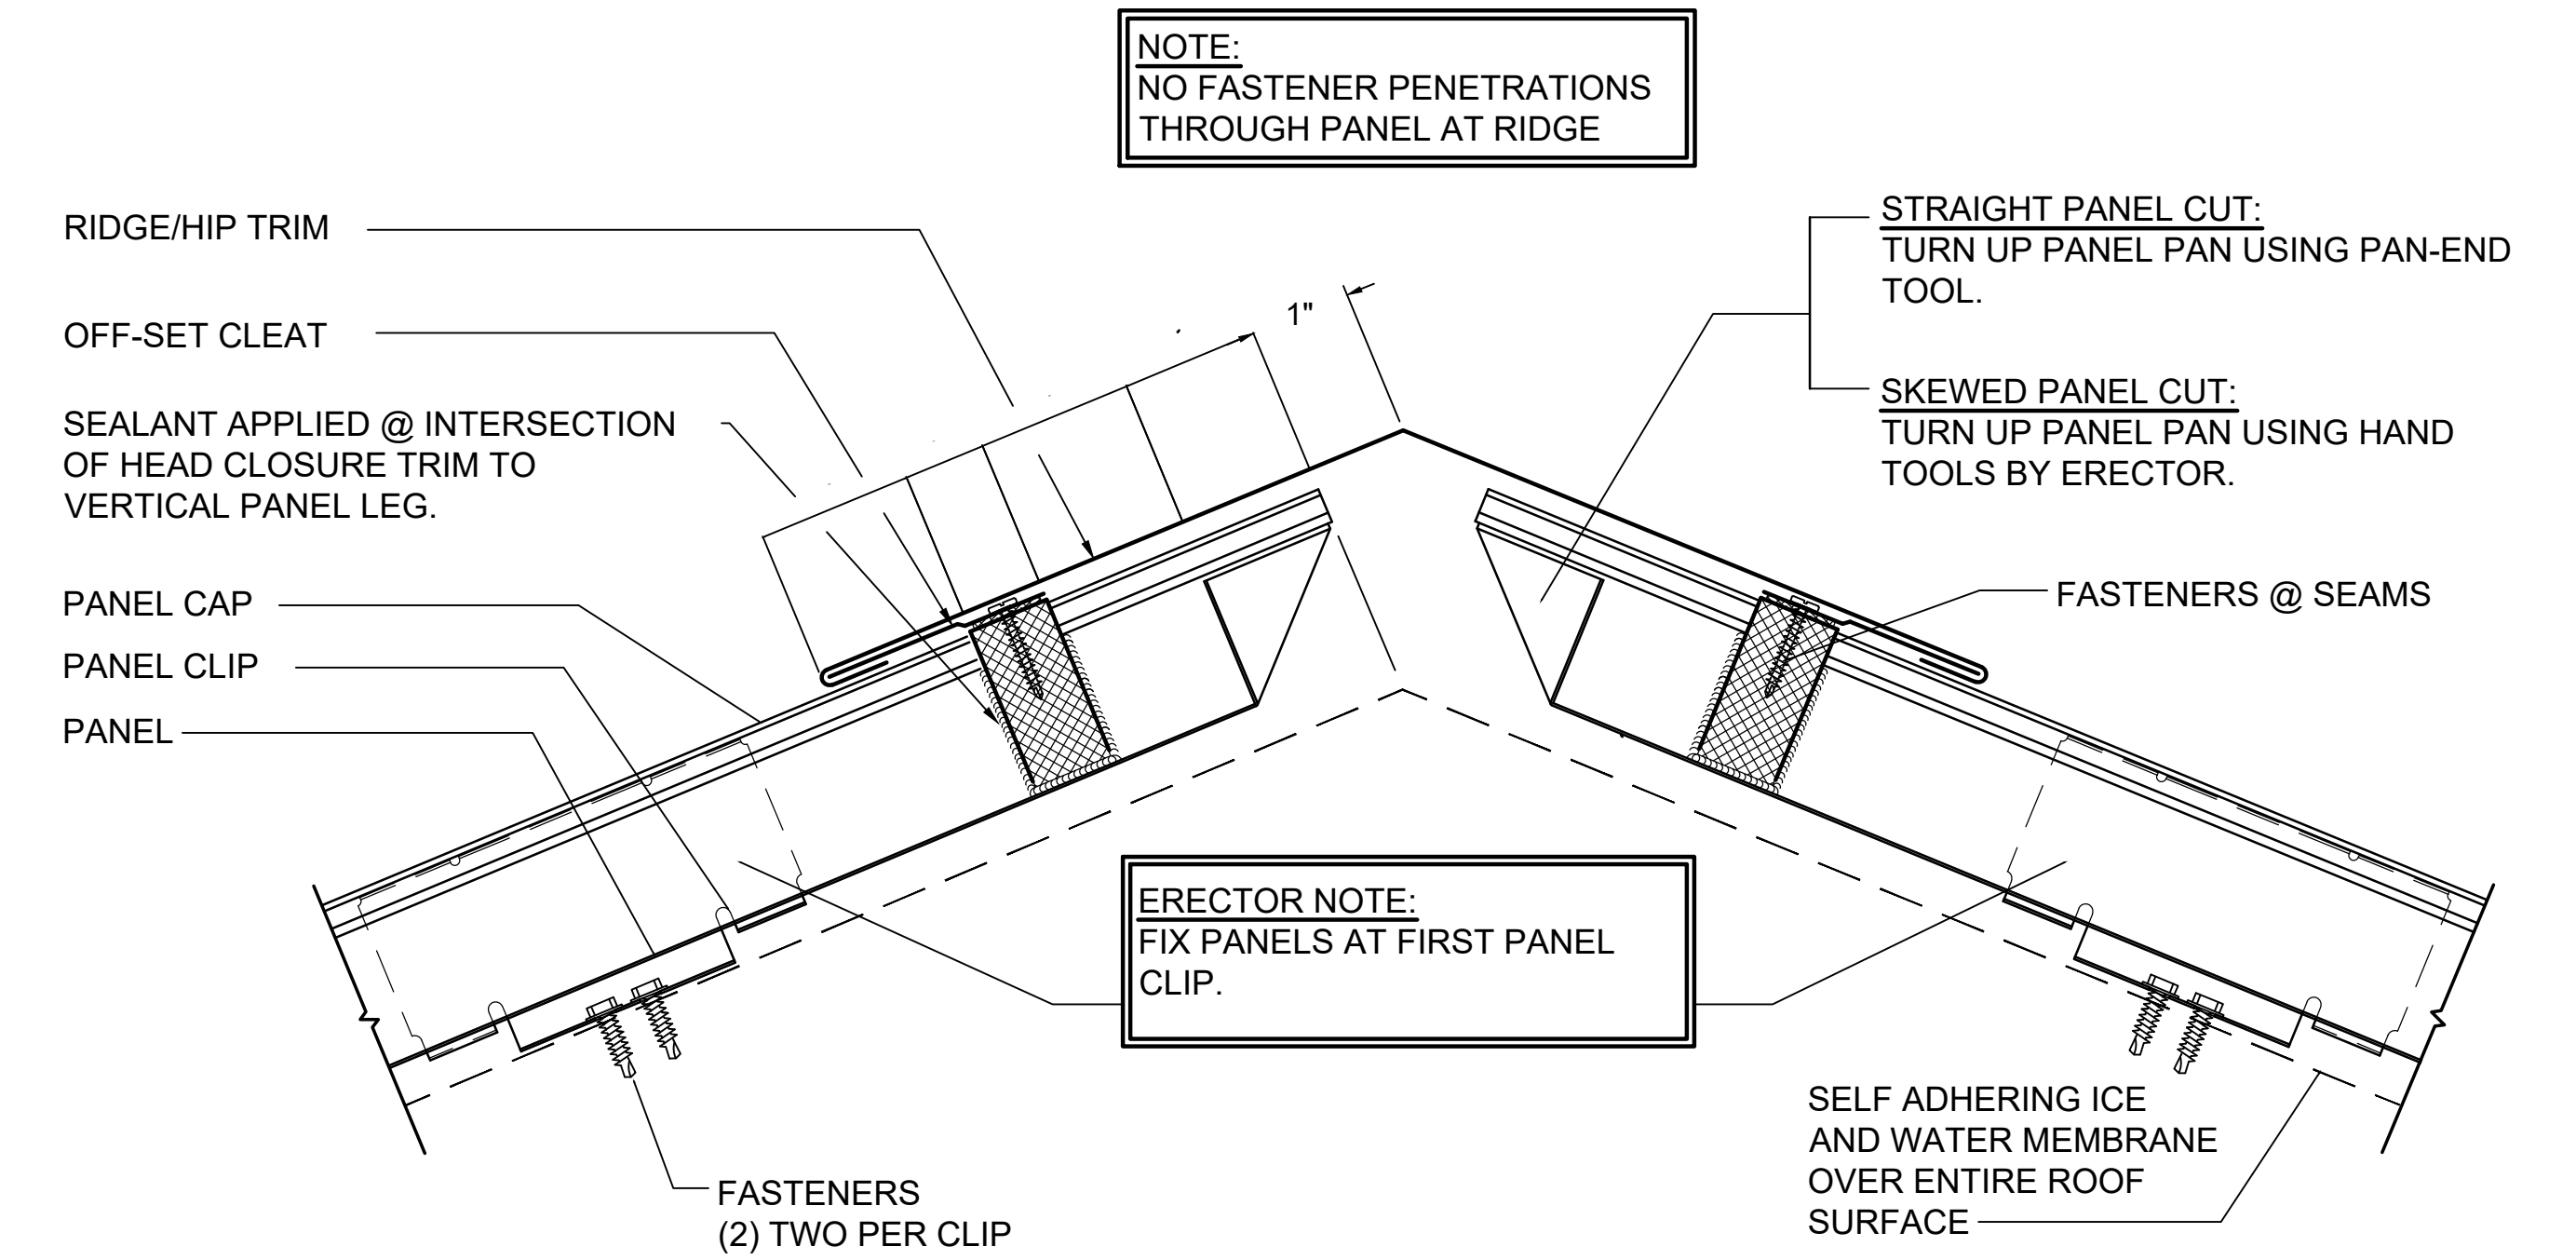

**6** FIXED RIDGE DETAIL  
A401 NOT TO SCALE

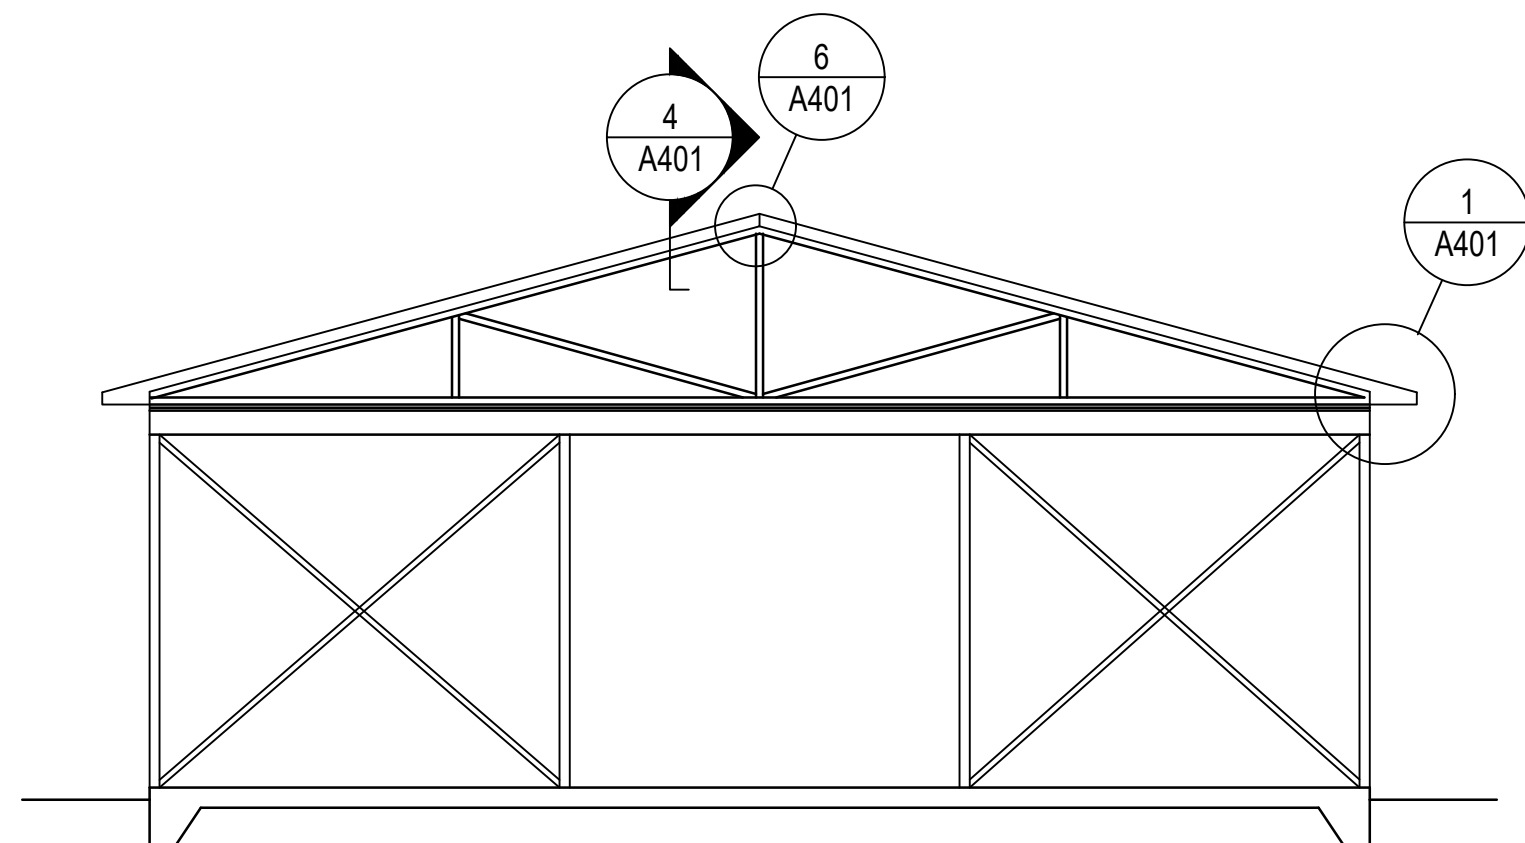

**7** N-S SECTION - BLDGS SRR116, 117 & 118  
A401 1/8" = 1'-0"

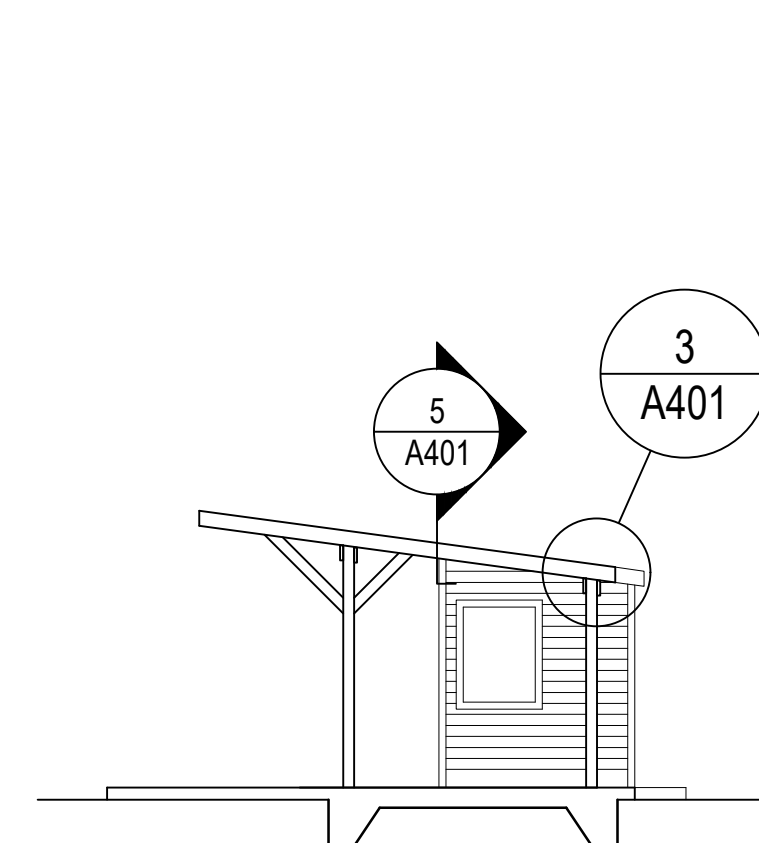

**8** N-S SECTION - BLDG SRR19A  
A401 1/8" = 1'-0"

PHASING PLAN	
PROJECT TO BE PHASED AS FOLLOWS: PHASE I: SRR19A AND SRR116 TO COMPLETION PHASE II: SRR117 TO COMPLETION PHASE III: SRR118 TO COMPLETION	
SRR116, 117, AND 118: TWO OF THESE BLDGS MUST BE OPERATIONAL AND AVAILABLE FOR USE DURING THE ENTIRE PROJECT. NO WORK TO BE DONE ON THE TWO BLDGS THAT ARE AVAILABLE FOR USE	

**1** 9/7/2021 AMENDMENT

08/24/2021 **A401**

DISCLOSURE OF INFORMATION CONTRACTOR SHALL COMPLY AS FOLLOWS:

A. THE CONTRACTOR SHALL NOT RELEASE TO ANYONE OUTSIDE THE CONTRACTOR'S ORGANIZATION ANY UNCLASSIFIED INFORMATION, REGARDLESS OF MEDIUM (E.G., FILM, TAPE, DOCUMENT), PERTAINING TO ANY PART OF THIS CONTRACT OR ANY PROGRAM RELATED TO THIS CONTRACT OR ANY PROGRAM RELATED TO THIS CONTRACT, UNLESS:

(1) THE CONTRACTING OFFICER HAS GIVEN PRIOR WRITTEN APPROVAL; OR

(2) THE INFORMATION IS OTHERWISE IN THE PUBLIC DOMAIN BEFORE THE DATE OF RELEASE.

B. REQUESTS FOR APPROVAL SHALL IDENTIFY THE SPECIFIC INFORMATION TO BE RELEASED, THE MEDIUM TO BE USED, AND THE PURPOSE FOR THE RELEASE. THE CONTRACTOR SHALL SUBMIT ITS REQUEST TO THE CONTRACTING OFFICER AT LEAST 45 DAYS BEFORE THE PROPOSED DATE FOR RELEASE.

C. THE CONTRACTOR AGREES TO INCLUDE A SIMILAR REQUIREMENT IN EACH SUBCONTRACT UNDER THIS CONTRACT. SUBCONTRACTORS SHALL SUBMIT REQUESTS FOR AUTHORIZATION TO RELEASE THROUGH THE PRIME CONTRACTOR TO THE CONTRACTING OFFICER.

MARINE CORPS BASE CAMP LEJEUNE, NORTH CAROLINA	
DES. <b>JOE BACE</b>	STRUCTURAL REPAIRS & RE-ROOFING
DR. <b>JOE BACE</b>	BLDGS SRR116, 117, 118 & 19A
CHK. <b>GUSTAVO DE LUCA</b>	
SUBMITTED BY: <b>JOE BACE</b>	DETAILS
DESIGN DIR. <b>THOMAS BURTON</b>	
APPROVED: PWO OR OICC: <b>08/12/21</b>	SIZE CODE IDENT. NO. <b>E1 80091</b>
SATISFACTORY TO: <b>08/12/21</b>	NAVFAC DRAWING NO. <b>60035498</b>
	CONST. CONTR. NO.
SCALE: <b>NOTED</b>	SPEC. <b>21-0006</b>
	SHEET: <b>8 OF 8</b>